


\\ACD-NC2\Land\21-0008-606\DWG\Production Drawings\PRELIMINARY PLAN\Existing Conditions.dwg Existing Conditions.dwg Apr 05, 2021 - 1:24:04pm jruzeall

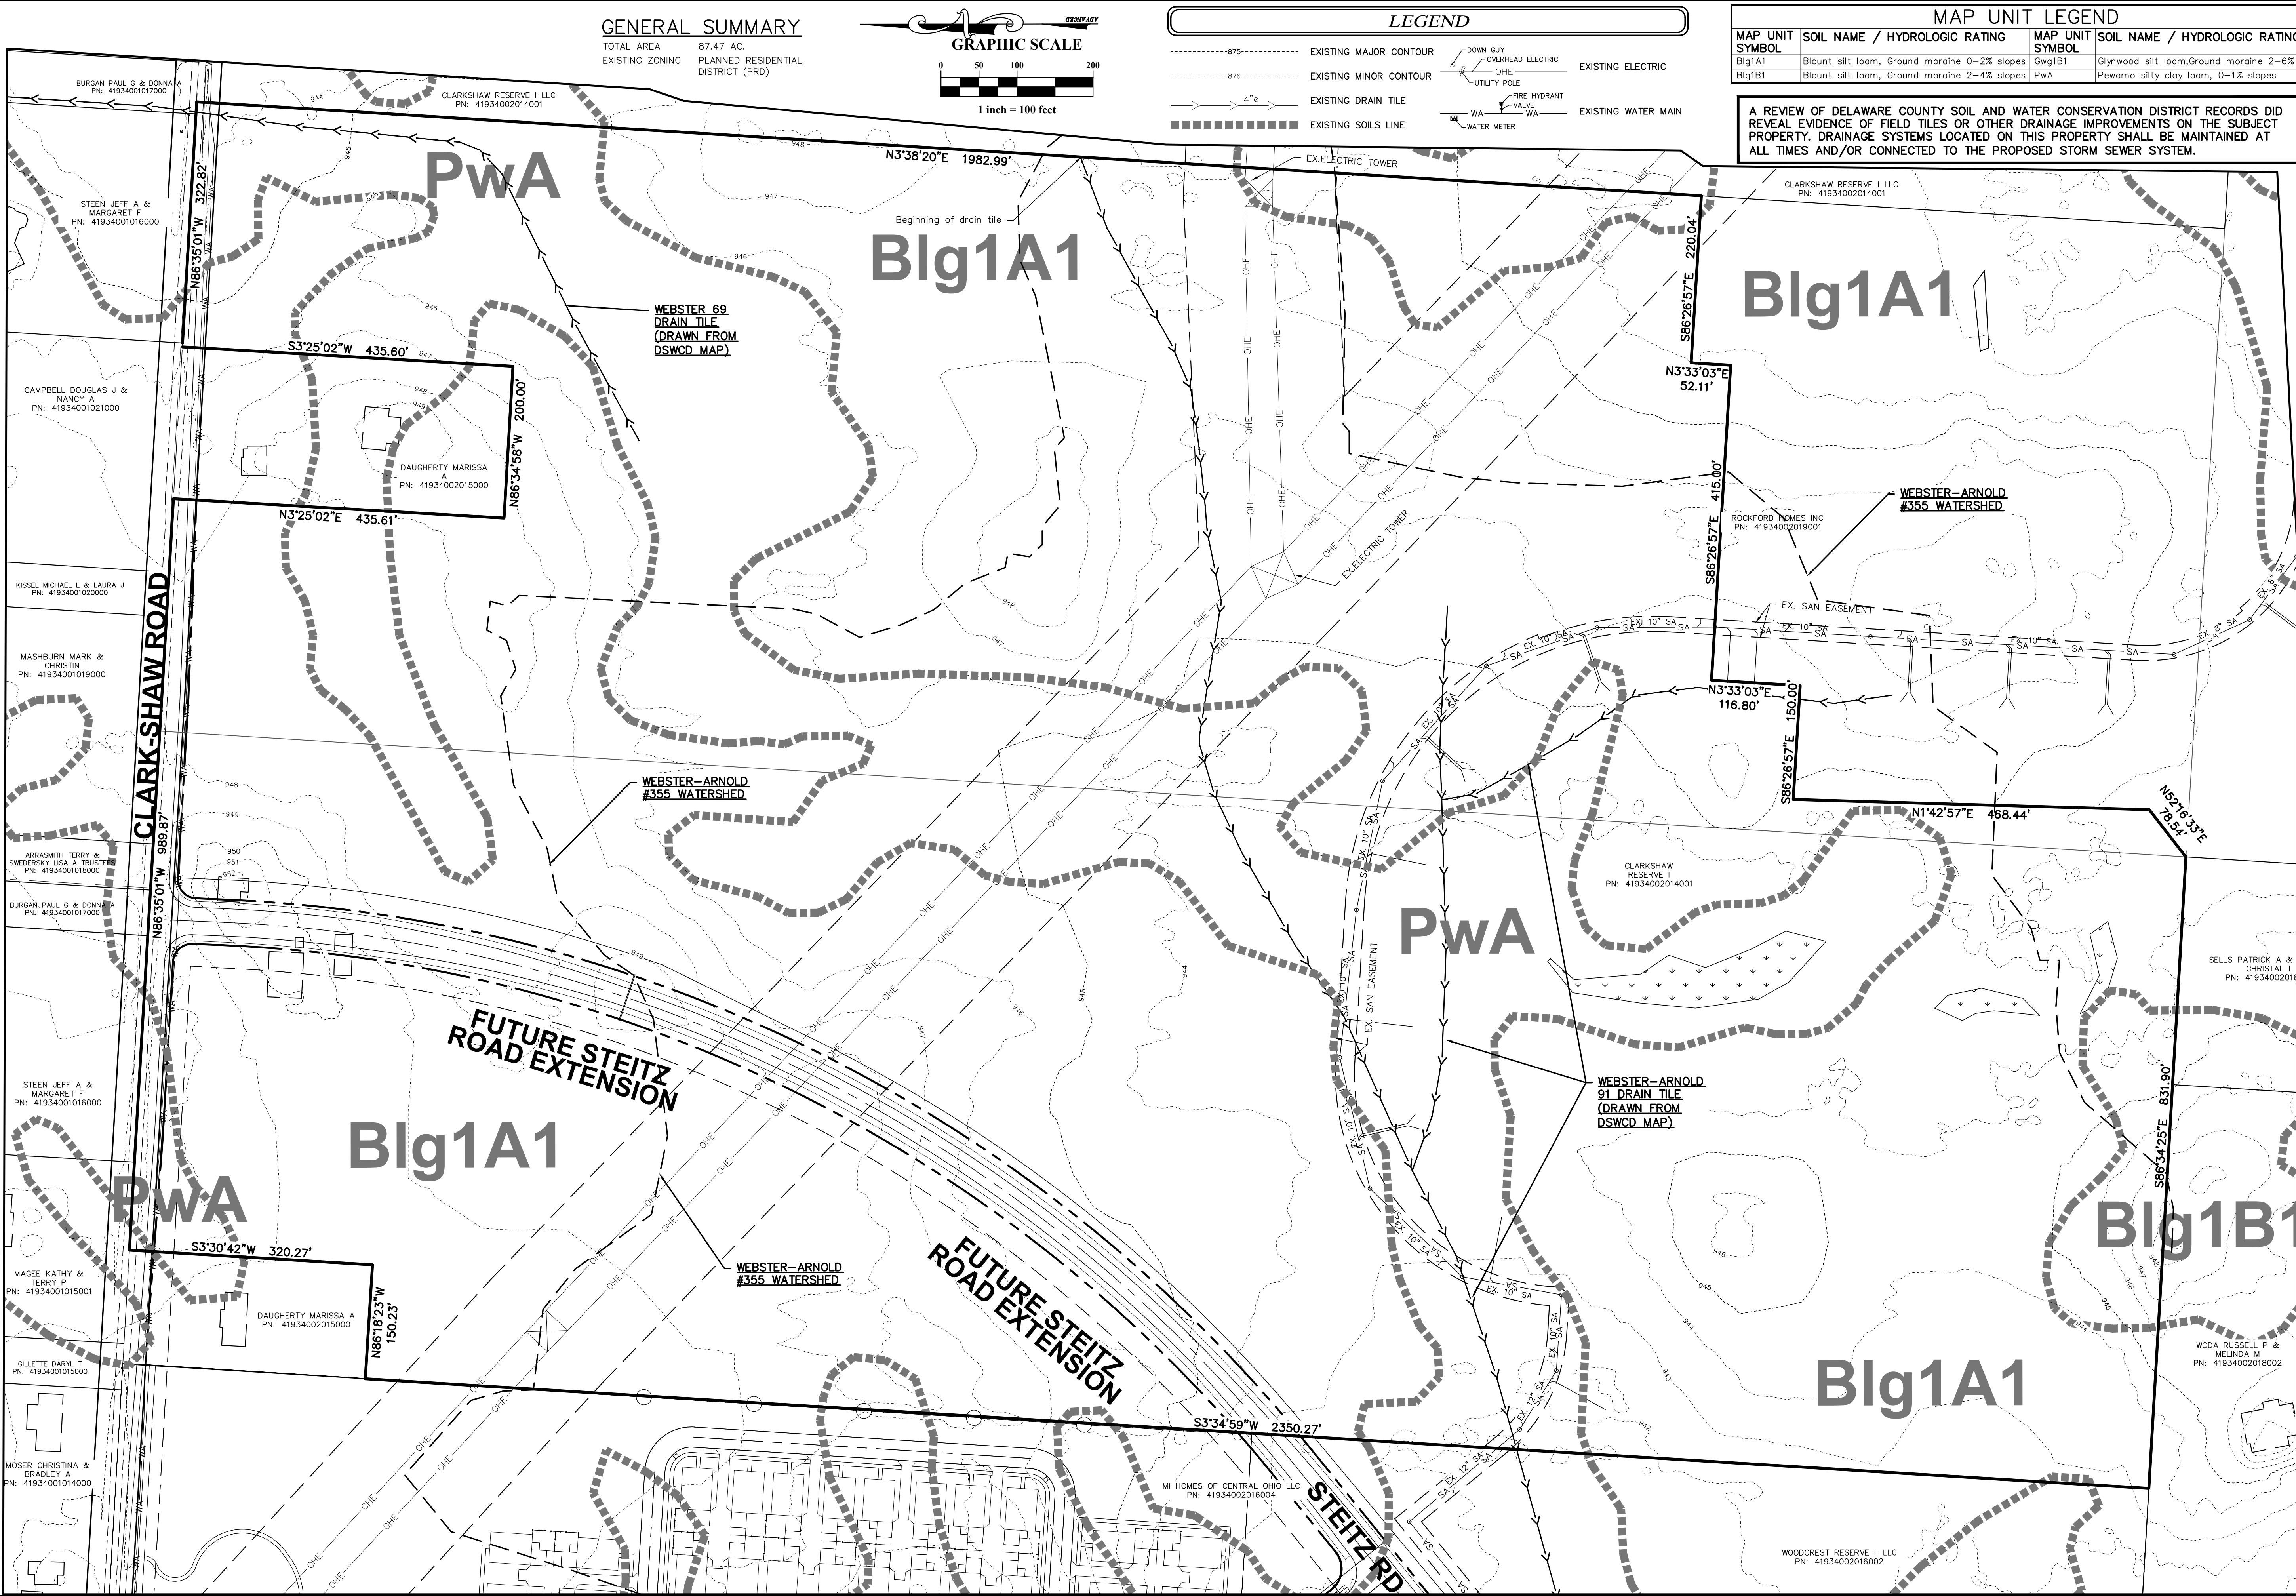

PLAN PREPARED BY:

PLAN PREPARED FOR:

LIBERTY TOWNSHIP, DELAWARE COUNTY, OHIO

CLARKSHAW RESERVE

DCRPC Preliminary Plan

FOR

SCHOTTENSTEIN HOMES

EXISTING CONDITIONS

Issue Dates:

Date: 04/05/2021
Scale: 1" = 100'

Drawn By: JLB Checked By: JDW

Project Number:
21-0008-606

Drawing Number:
2 / 8

PRELIMINARY NOT
FOR CONSTRUCTION




422 Beecher Road
Columbus, Ohio 43230
ph 614.428.7750
fax 614.428.7755

**ADVANCED
CIVIL DESIGN**

ENGINEERS & SURVEYORS

\\ACD-NC2\Land\21-0008-606\DWG\Production Drawings\PRELIMINARY PLAN\Site Plan.dwg Site Layout Plan 2 Apr 05, 2021 1:24:49pm Buzzell

SITE DATA	
TOTAL AREA (AC.)	87.47
NUMBER OF LOTS	87
OPEN SPACE (AC.)	63.18
RIGHT-OF-WAY (AC.)	7.19
GROSS DENSITY (DU./AC.)	0.99
DEVELOPMENT DENSITY (DU./AC.)	3.58
EXISTING ZONING	PLANNED RESIDENTIAL DISTRICT (PRD)
PROPOSED ZONING	NO RE-ZONING
MINIMUM LOT SIZE	55' LOTS = 7,150 S.F. (0.164 AC.) / 60' LOTS = 7,800 S.F. (0.179 AC.) / 65' LOTS = 8,775 S.F. (0.201 AC.)
MINIMUM FRONTAGE AT SETBACK	55'/60'/65'
FRONT YARD SETBACK	30' FROM EDGE OF R/W (ALL LOTS)
SIDE YARD SETBACK	5' (55' AND 60' LOTS) / 7.5' (65' LOTS)
REAR YARD SETBACK	25' (ALL LOTS)
TERRAIN CLASS.	LEVEL
DEVELOPMENT DENSITY	MEDIUM

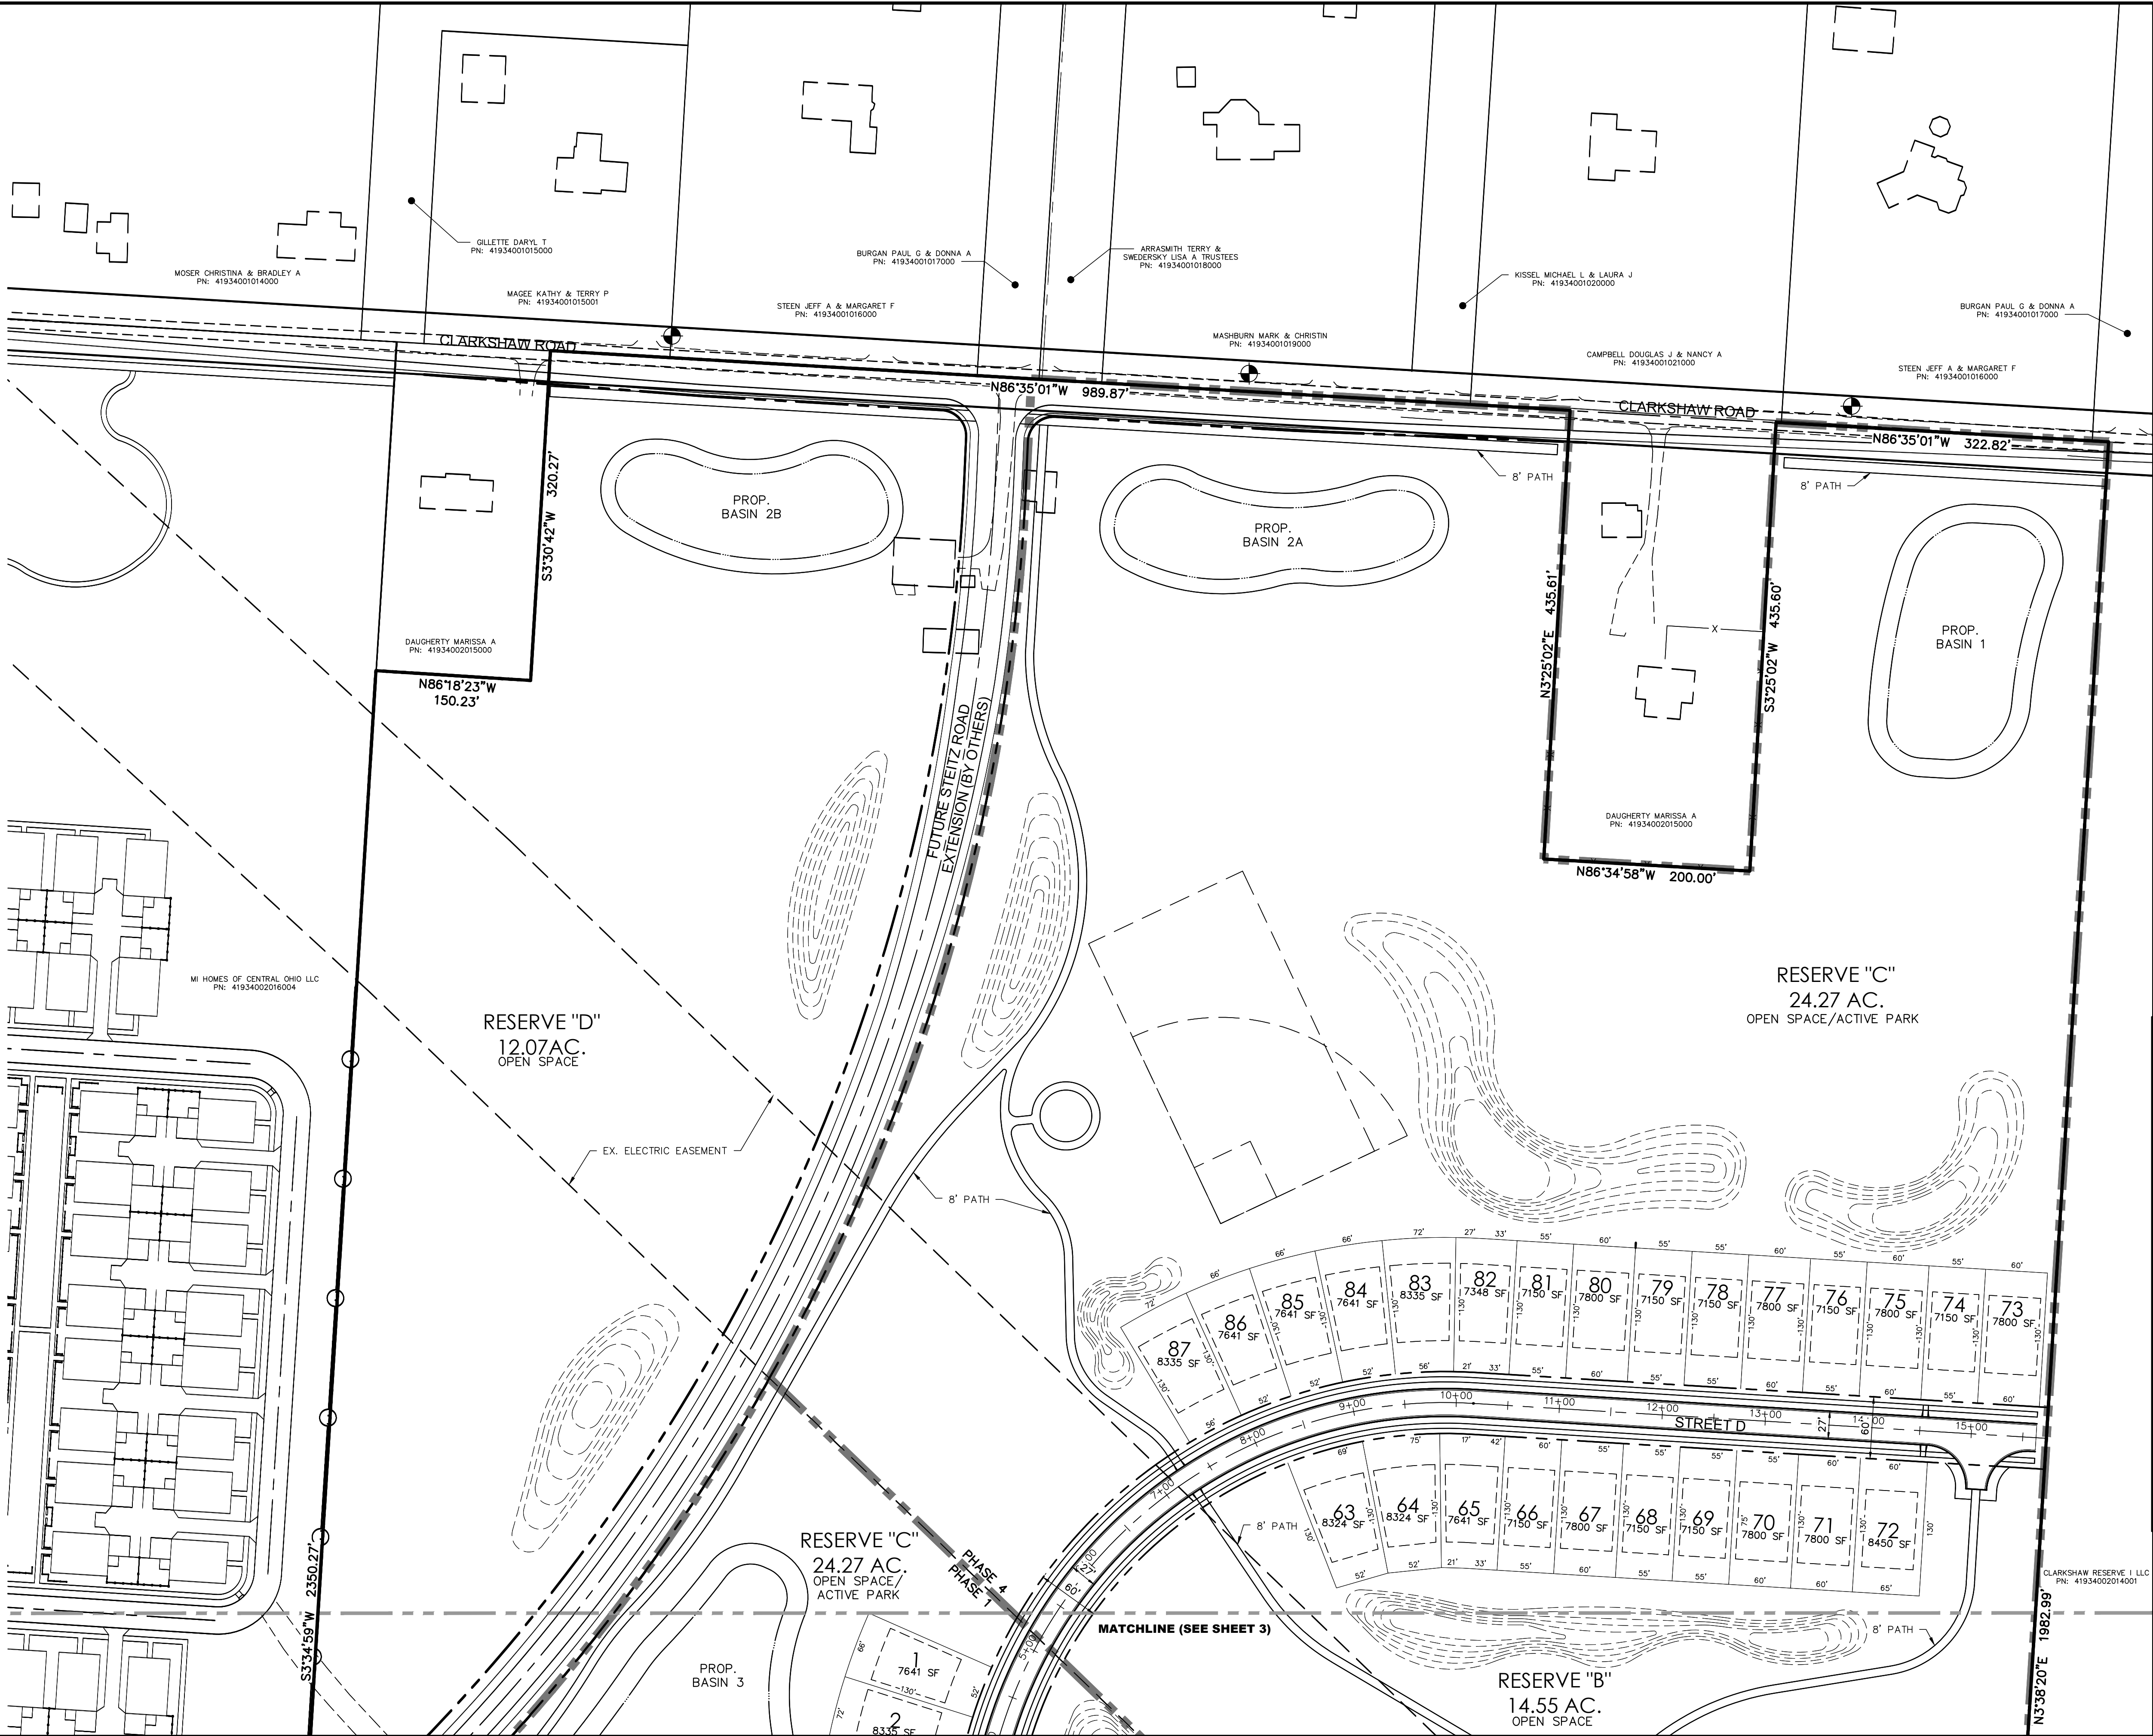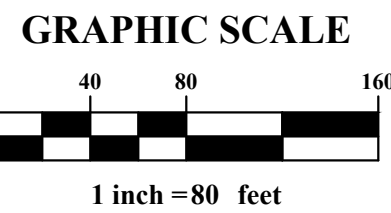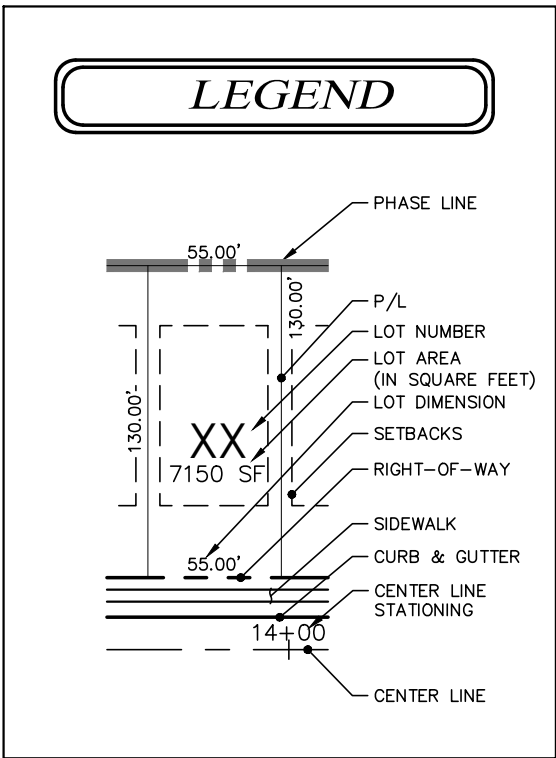

PLAN PREPARED BY:

PLAN PREPARED FOR:

LIBERTY TOWNSHIP, DELAWARE COUNTY, OHIO

CLARKSHAW RESERVE

DCRPC Preliminary Plan
FOR
SCHOTTENSTEIN HOMES

SITE LAYOUT PLAN

Issue Dates:

Date: 04/05/2021
Scale: 1" = 80'

Drawn By: JLB
Checked By: JDW

Project Number:
21-0008-606

Drawing Number:
4 / 8

422 Beecher Road
Columbus, Ohio 43230
ph 614.428.7750
fax 614.428.7755

ADVANCED
CIVIL DESIGN


ENGINEERS SURVEYORS

NOTE: UTILITY LAYOUTS AND SIZING SHOWN
HEREON ARE PRELIMINARY ONLY AND SUBJECT
TO MODIFICATION DURING FINAL ENGINEERING.



NOTE: UTILITY EASEMENTS TO BE ELABORATED
DURING FINAL ENGINEERING.



LEGEND

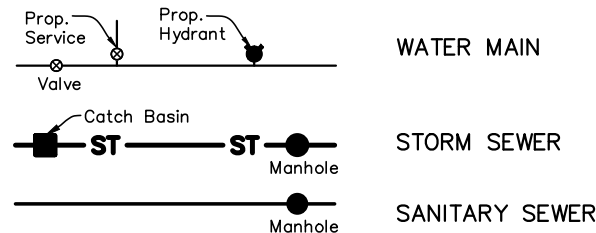

GRAPHIC SCALE

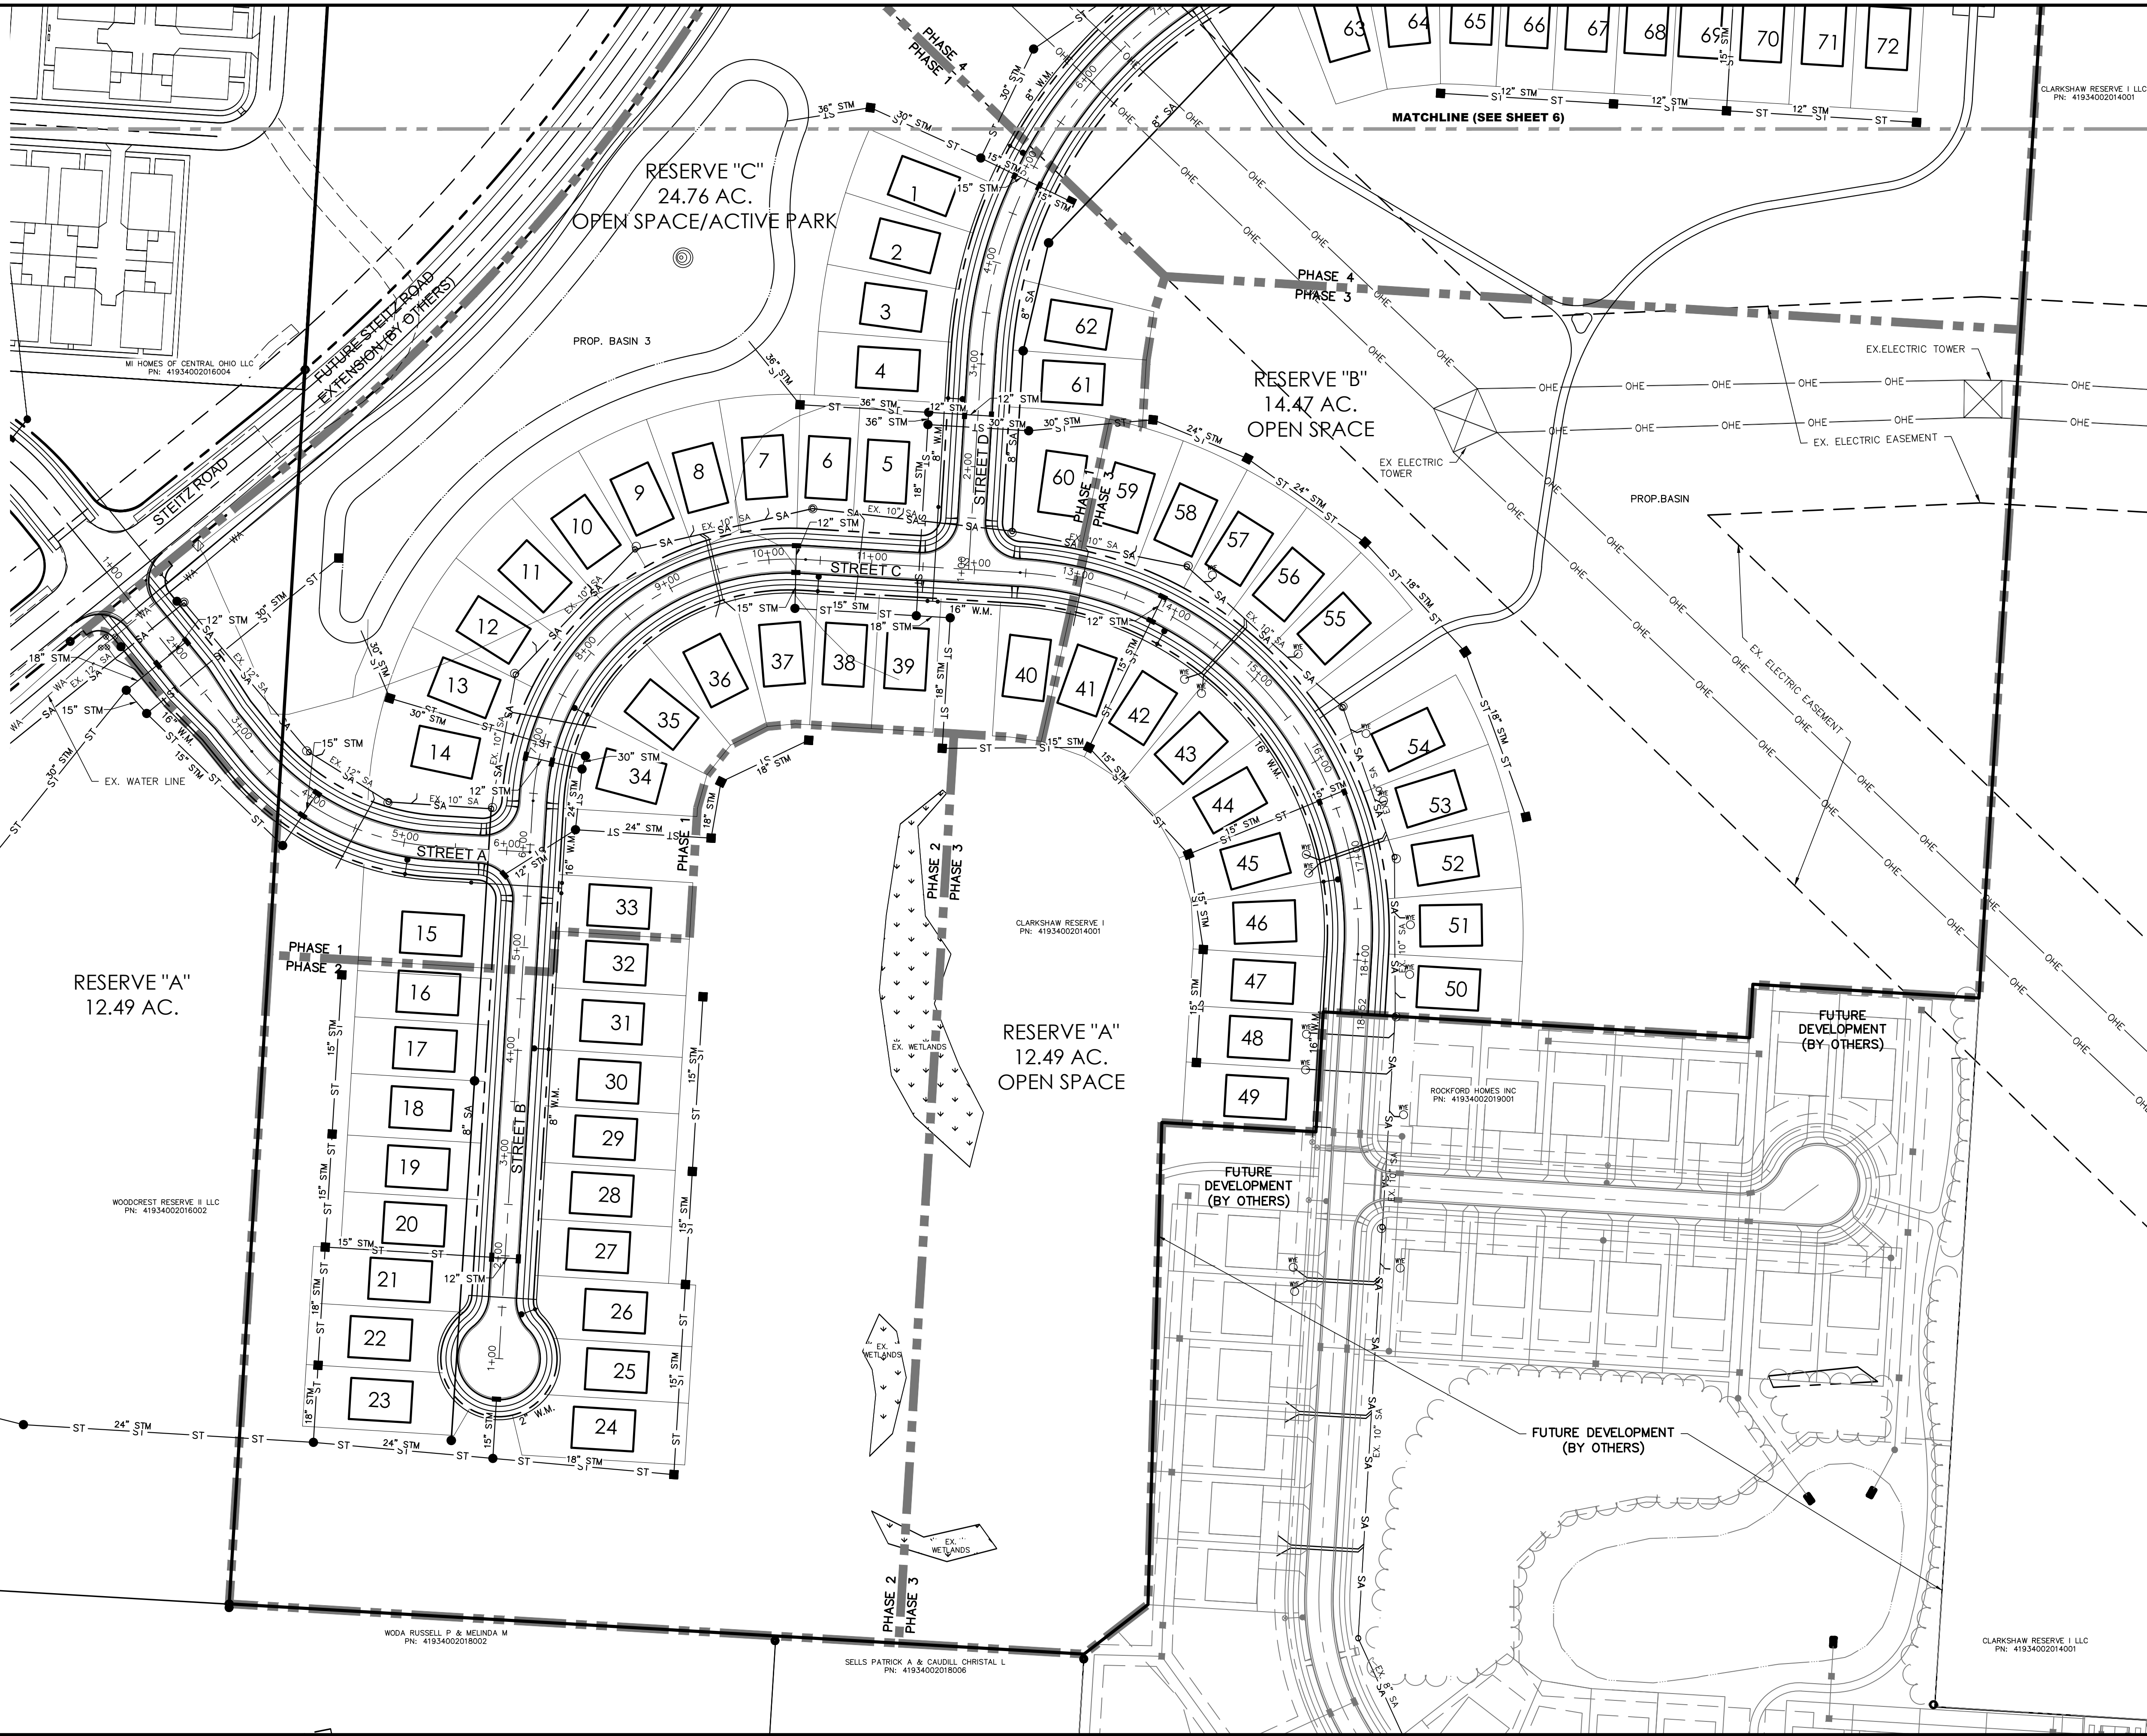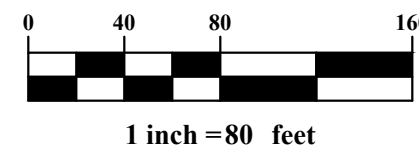

422 Beecher Road
Columbus, Ohio 43230
ph 614.428.7750
fax 614.428.7755

ADVANCED
CIVIL DESIGN
ENGINEERS & SURVEYORS

PLAN PREPARED BY:

LIBERTY TOWNSHIP, DELAWARE COUNTY, OHIO

CLARKSHAW RESERVE
DCRPC Preliminary Plan
FOR
SCHOTTENSTEIN HOMES
COMPOSITE UTILITY PLAN

Issue Dates:

**PRELIMINARY NOT
FOR CONSTRUCTION**


Date: 04/05/2021
Scale: 1" = 80'

Drawn By: JLB
Checked By: JDW

Project Number:
21-0008-606

Drawing Number:
5 / 8

\\ACD-NC2\Land\21-0008-606\DWG\Production Drawings\PRELIMINARY PLAN\Grading Plan.dwg Grading Plan 1 Apr 05, 2021 1:26:14pm jburzell

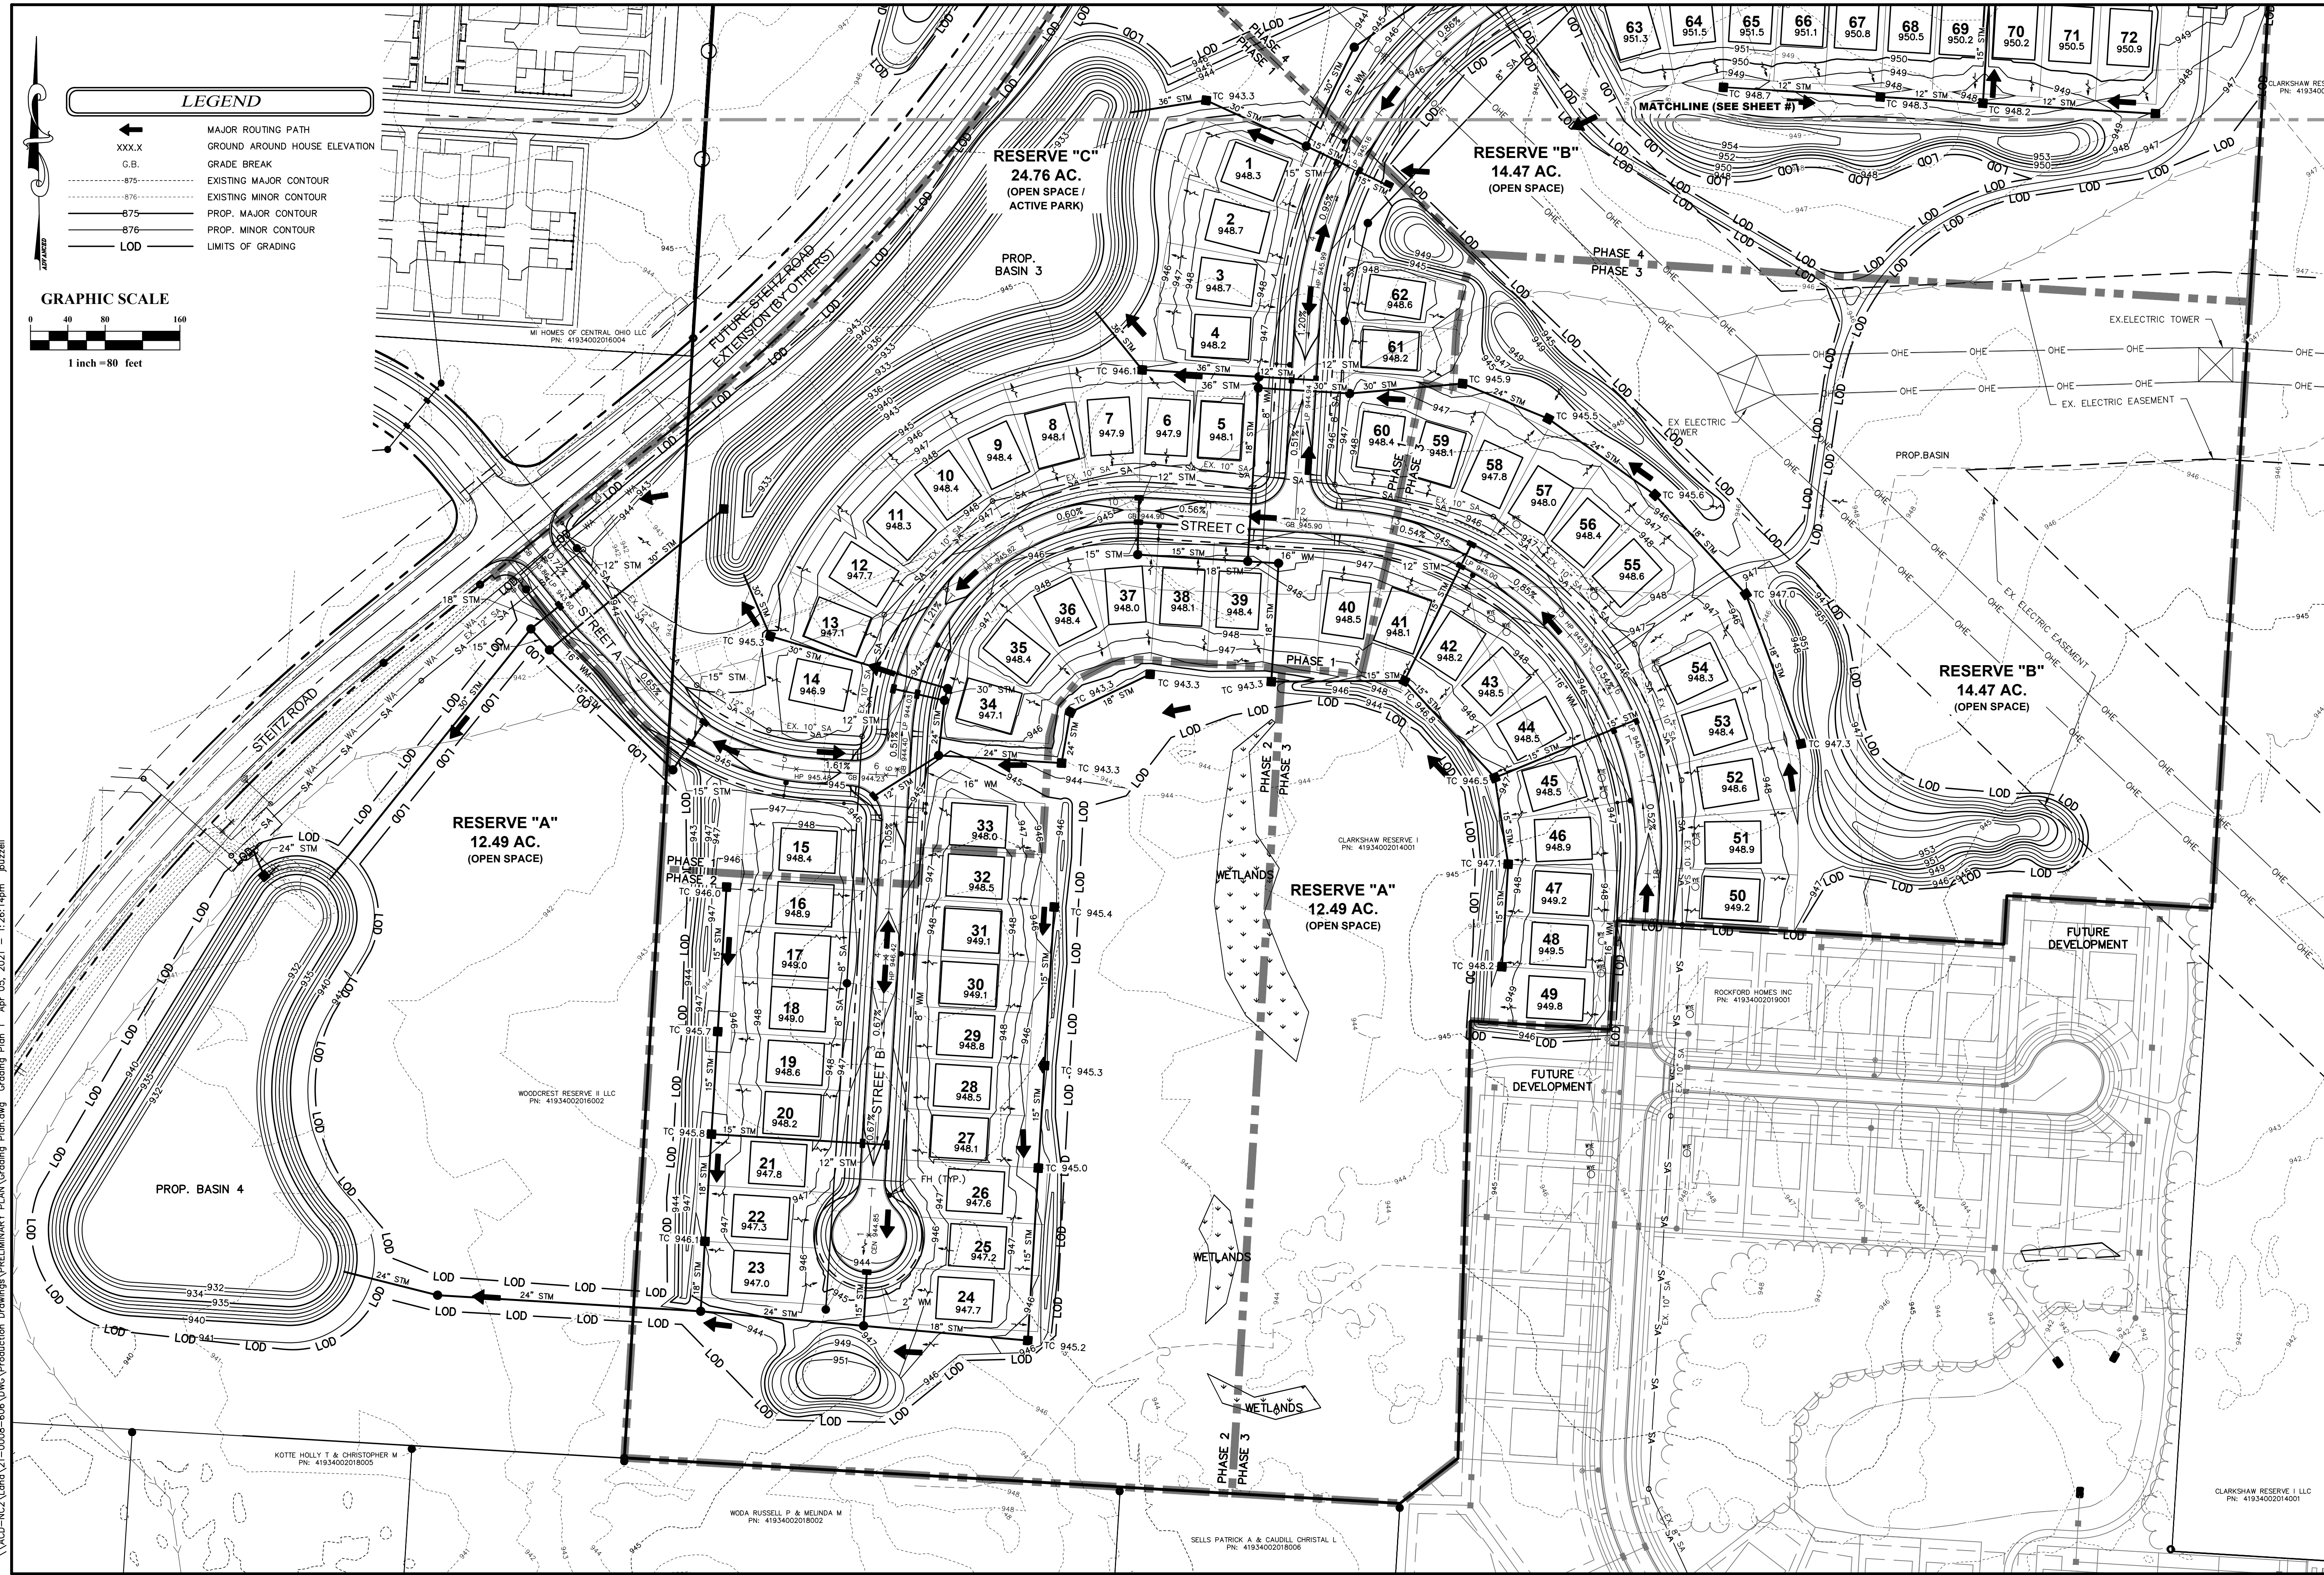

PLAN PREPARED BY:

LIBERTY TOWNSHIP, DELAWARE COUNTY, OHIO

CLARKSHAW RESERVE

DCRPC Preliminary Plan

FOR

SCHOTTENSTEIN HOMES

GRADING PLAN

Issue Dates:

Date: 04/05/2021

Scale: 1" = 80'

Drawn By: JLB

Checked By: JDW

Project Number:

21-0008-606


Drawing Number:

7 / 8


422 Beecher Road
Columbus, Ohio 43230
ph 614.428.7750
fax 614.428.7755

ADVANCED
CIVIL DESIGN
ENGINEERS & SURVEYORS

\\ACD-NC2\\Land\\21-0008-606\\DWG\\Production Drawings\\PRELIMINARY PLAN\\Grading Plan.dwg Grading Plan 2 Apr 05, 2021 1:26:29pm juzzell

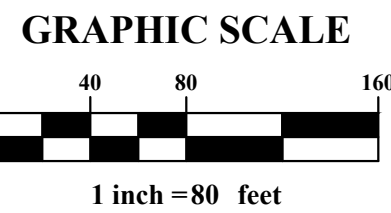

LEGEND	
	MAJOR ROUTING PATH
XXX.X	GROUND AROUND HOUSE ELEVATION
G.B.	GRADE BREAK
---	EXISTING MAJOR CONTOUR
- - -	EXISTING MINOR CONTOUR
---	PROP. MAJOR CONTOUR
- - -	PROP. MINOR CONTOUR
---	LOD
---	LIMITS OF GRADING

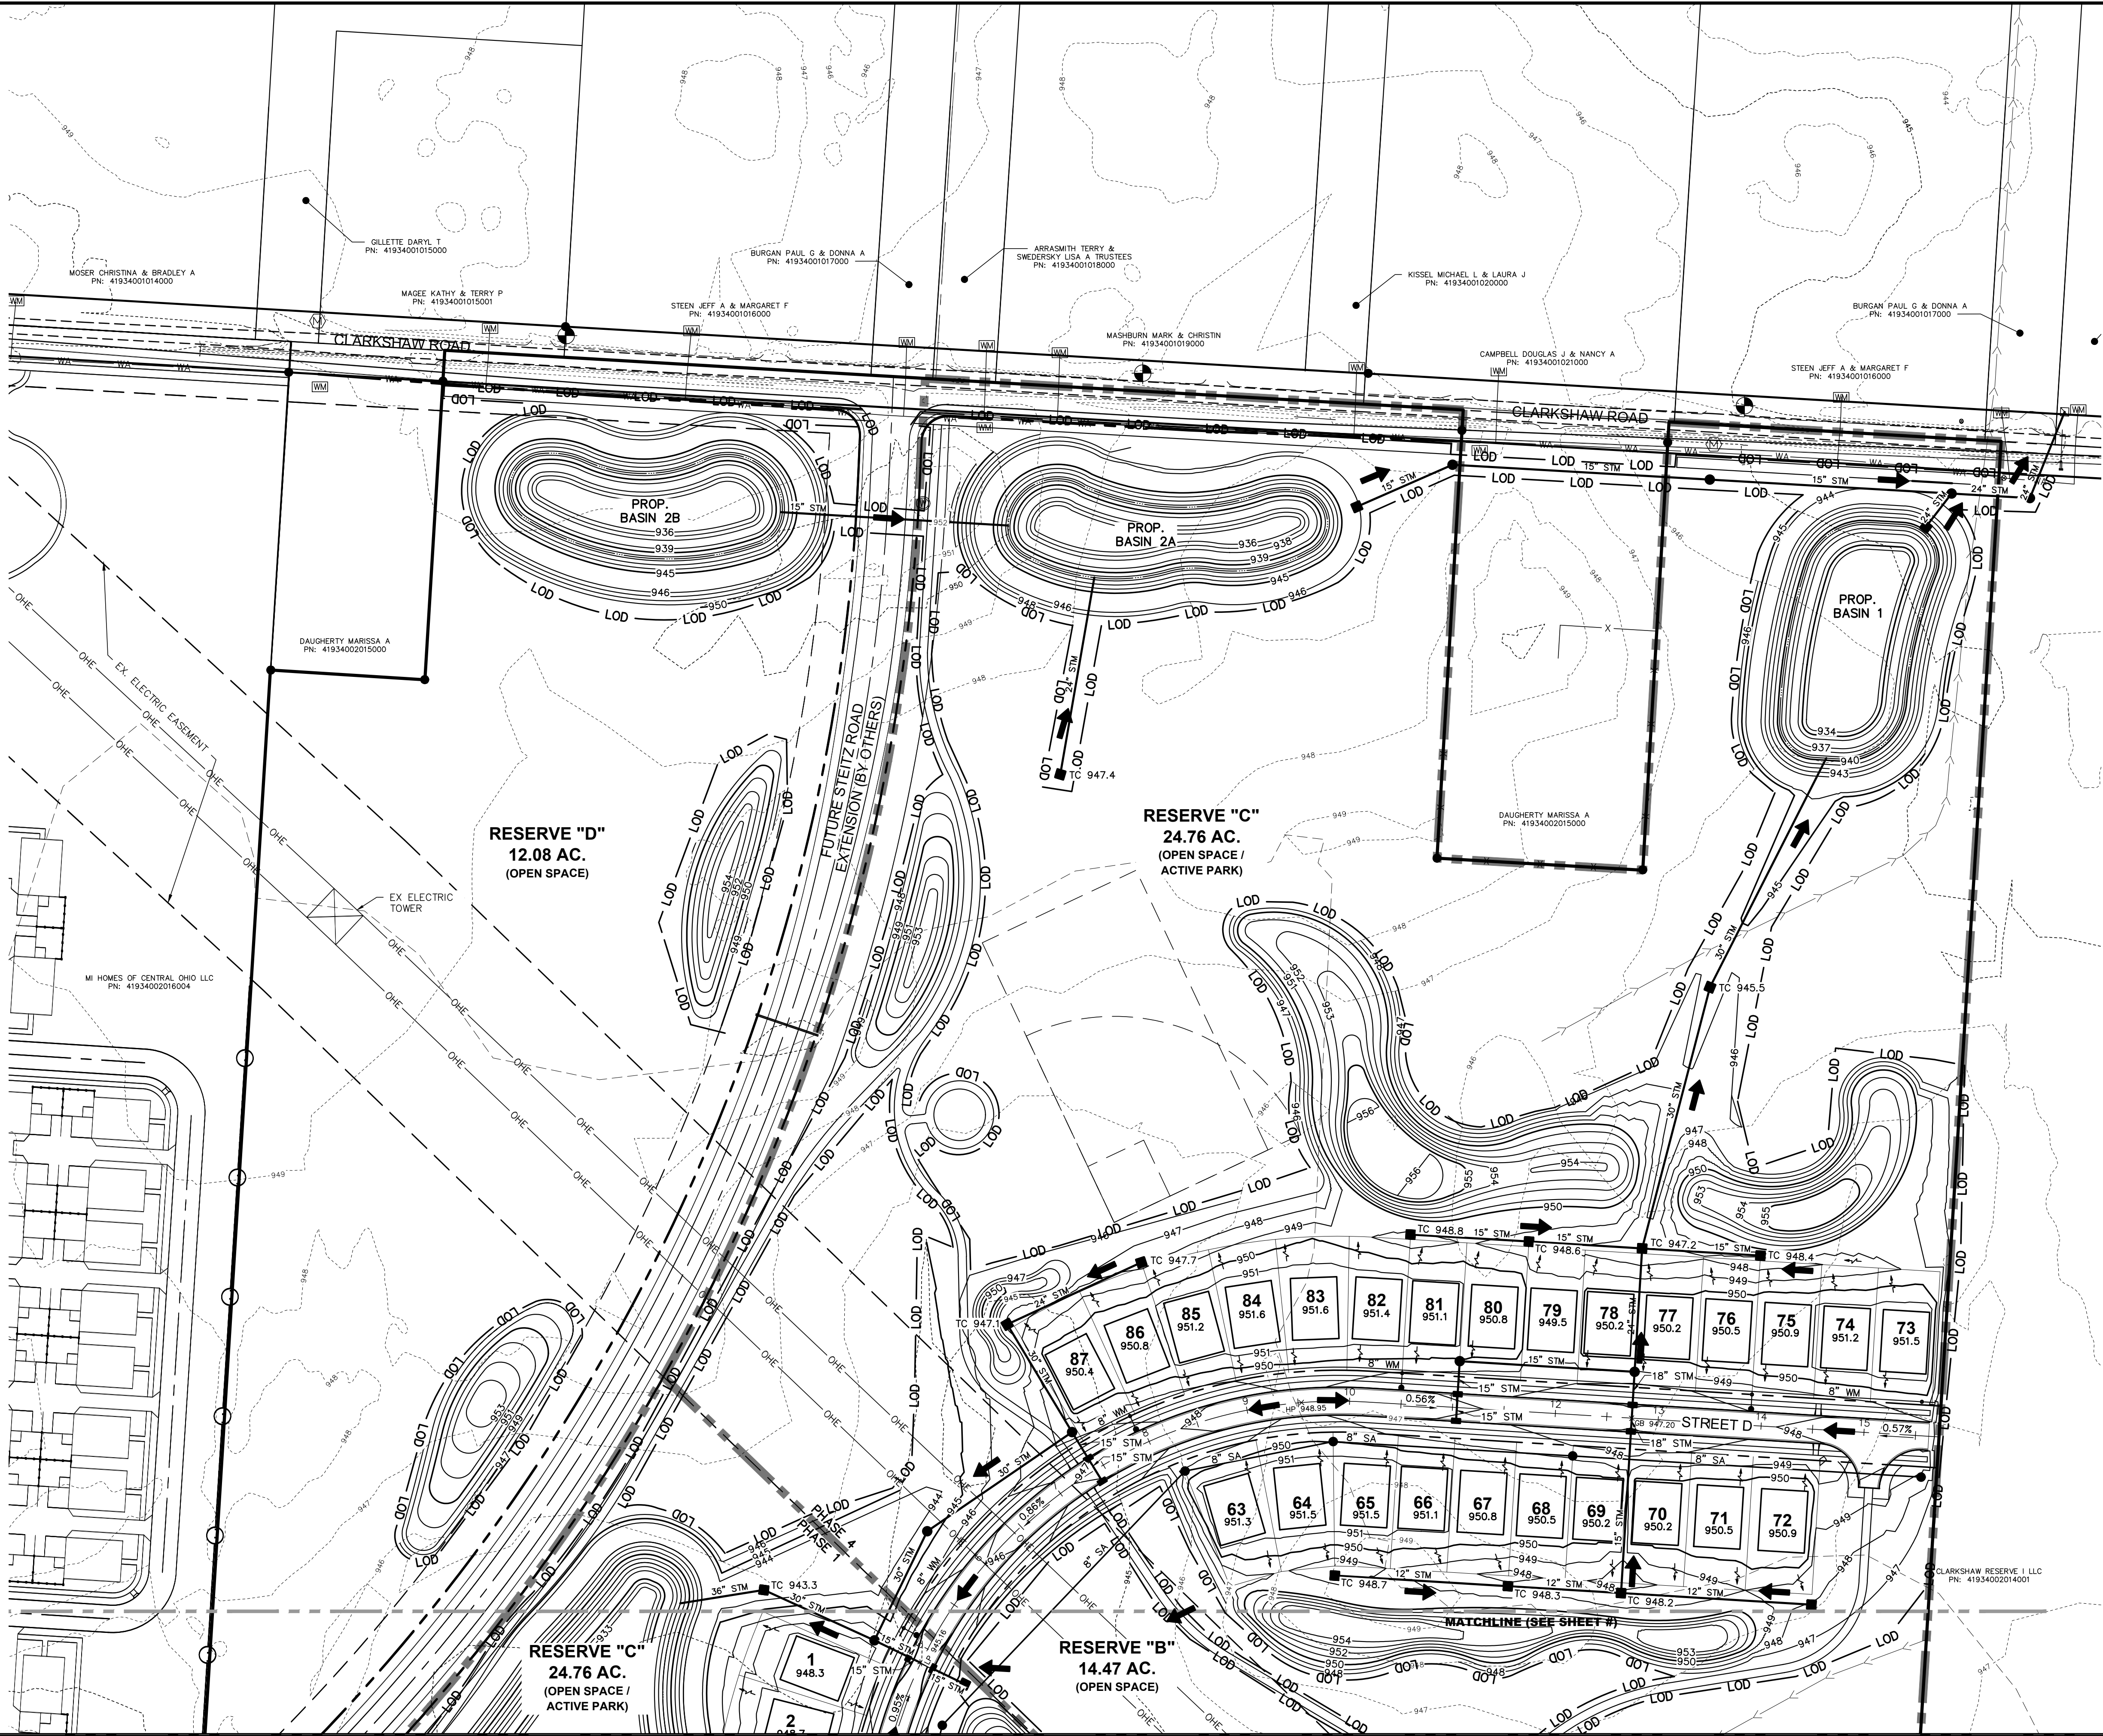

Issue Dates:

Date: 04/05/2021
Scale: 1" = 80'

Drawn By: JLB
Checked By: JDW

Project Number:
21-0008-606

Drawing Number:
8 / 8

LIBERTY TOWNSHIP, DELAWARE COUNTY, OHIO

CLARKSHAW RESERVE

DCRPC Preliminary Plan

FOR

SCHOTTENSTEIN HOMES

GRADING PLAN

PLAN PREPARED BY:



PLAN PREPARED FOR: