



Preliminary Subdivision Application

Delaware County, Ohio
(for unincorporated areas only)

RPC Sketch Plan Number
24-12-S

RPC Number 07-25
(RPC Staff will assign)

PROJECT	<i>Estates at Berlin</i>	(circle one) <u>Residential</u> Commercial
TOWNSHIP	<i>Berlin</i>	
APPLICANT/ CONTACT	Name Addison Properties – Mike Medvedkov	Phone 305-439-4581
	Address 3401 Enterprise Pkwy, Suite 410	E-mail mike@addisonprops.com
	City, State, Zip Beachwood, OH 44122	

PROPERTY OWNER	Name Central Ohio Development, LLC	Phone
	Address Gregory Road	E-mail
	City, State, Zip Delaware, OH 43015	


SURVEYOR/ ENGINEER	Name Advanced Civil Design	Phone 614-944-5088
	Address 781 Science Blvd, Suite 100	E-mail ddenniston@advancedcivildesign.com
	City, State, Zip Gahanna, OH 43230	

LOCATION	(circle one) N <u>S</u> <u>E</u> W side of Gregory <u>Road/Street</u>
	approx. 600 feet N <u>S</u> <u>E</u> W of Berlin Station <u>Road/Street</u>

DETAILS	Is a CAD involved? yes <u>no</u>	
	Current Land Use Open field	Del-Co Water <u>yes</u> no
	Current Zoning District R-1.85 w/ PRD Overlay	Private wells yes <u>no</u>
	Buildable lots 44	Sanitary Sewer <u>yes</u> no
	Non-buildable -0-	Electric Provider AEP
	Total Acreage 29.280	Gas Provider Suburban Natural Gas
	Open Space Acreage	School District Olentangy

SUBMISSION REQUIREMENTS (Sub. Regs. Section 204.02)	4 Folded full-size copies of the Preliminary Plan, indicating Utility and Grading , and one 11" x 17" copy;
	Other Preliminary Engineering components shall be provided electronically to DCEO. PLEASE NOTE: DCEO does not require a separate Preliminary Engineering submission for Common Access Driveways, unless part of a larger subdivision.
	Preliminary Plan in digital format (GIS preferred), Preliminary Waters of the US Report Summary in digital format (pdf preferred);
	PDF of plat, on media or preferably e-mailed to smatlack@co.delaware.oh.us
	Confirmation of receipt (via transmittal form or e-mail) of any additional required information submitted to the Sanitary Engineer's office, and the Health District (if applicable, including the Soil Scientist Report);
	Fee - \$500 base, plus \$110 per build lot, CADs require additional fees; For commercial and multi-family - \$500 base, plus \$110 per acre; (Refer to Fee Schedule for Soil and Water and Health fees) \$ \$5,540.00

Owner (or agent for owner) and Date

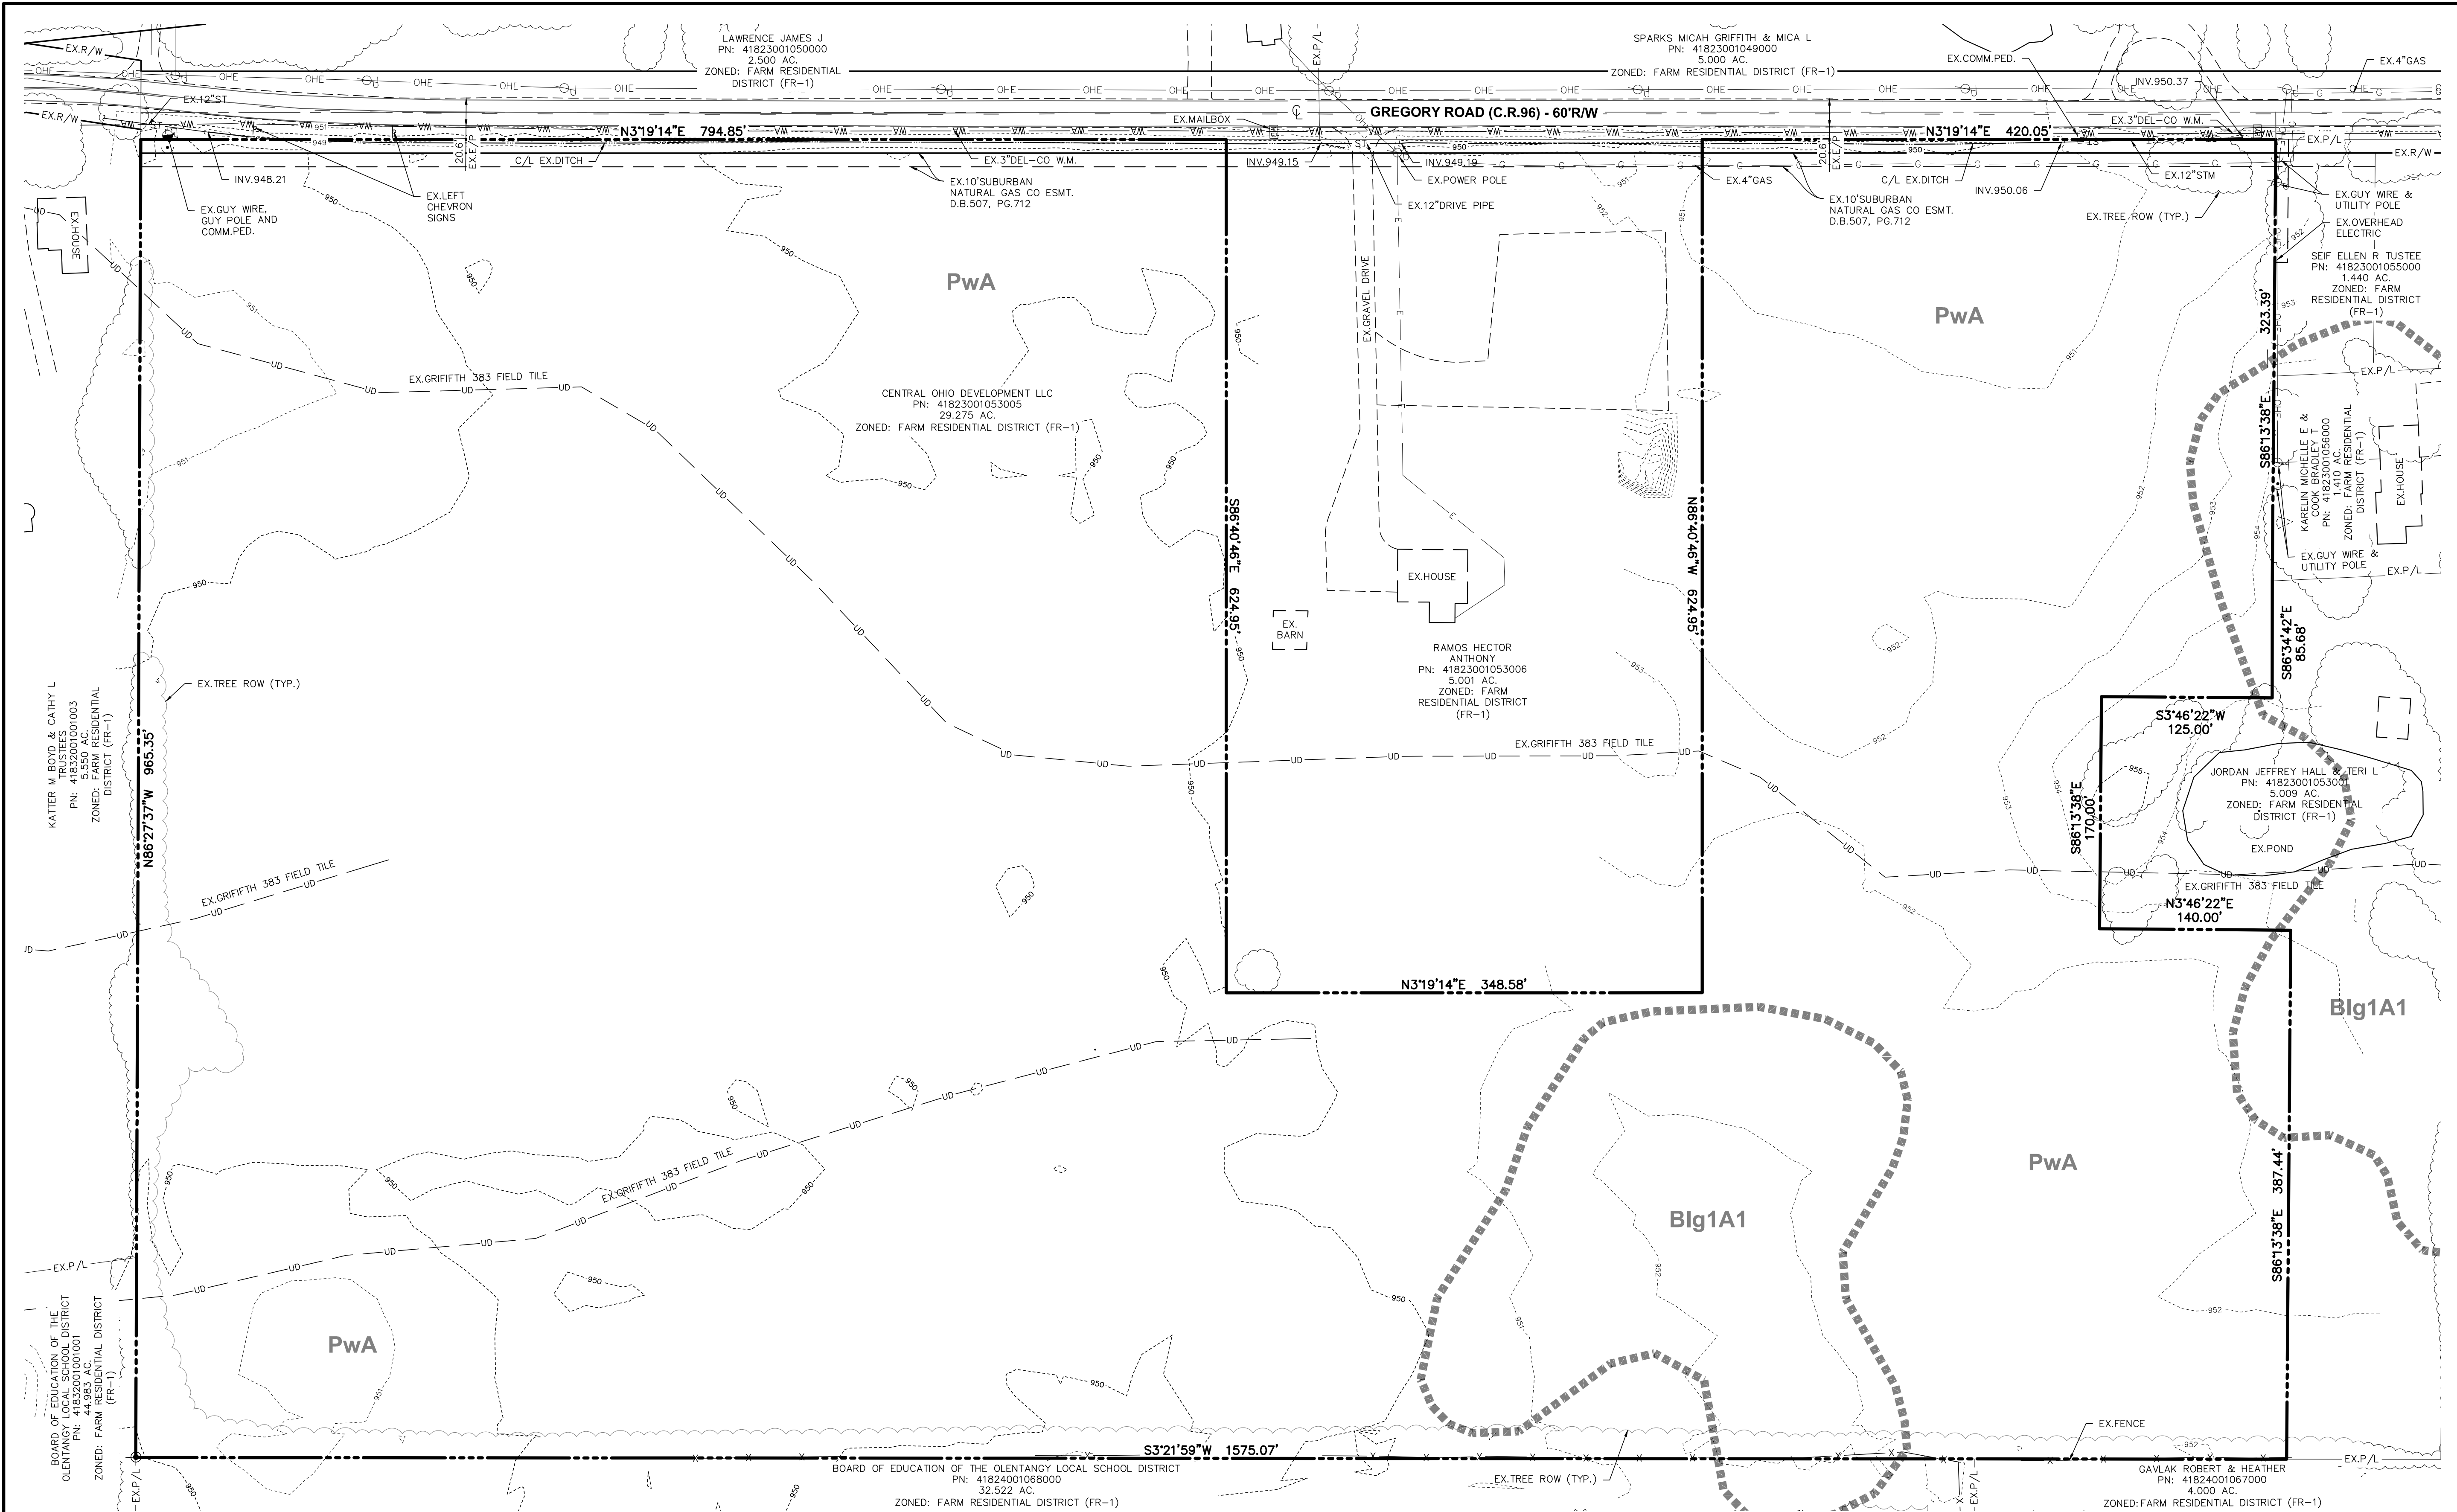


LEGEND

-
- Figure 10-10
- WA WA EX.WATER MAIN
- EX.SOIL LINE
- 950 EX.MAJOR CONTOUR
- 951 EX.MINOR CONTOUR

MAP UNIT LEGEND

MAP UNIT SYMBOL	SOIL NAME / HYDROLOGIC RATING
Blg1A1	BLOUNT SILT LOAM, GROUND MORAINE, 0 TO 2 PERCENT SLOPES
PwA	PEWAMO SILTY CLAY LOAM, 0 TO 1 PERCENT SLOPES

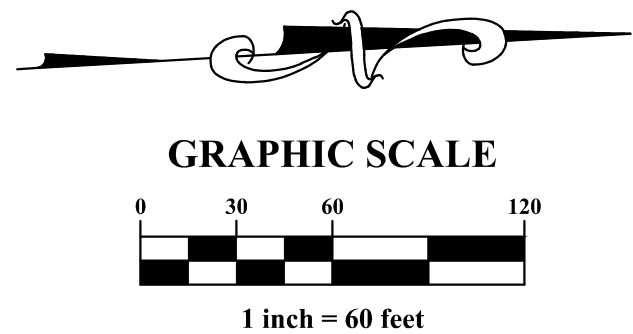

Issue Dates:

Date: 04/01/2025
Scale: 1"=60'

Drawn E
JRS

Checked By:

Project Number:

25-0001-1553

Drawing Number:

2 / 8


BERLIN TOWNSHIP, DELAWARE COUNTY, OHIO

PRELIMINARY PLAN

ESTATES AT BERLIN

EXISTING CONDITIONS PLAN

PLAN PREPARED BY:

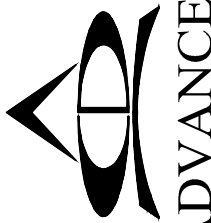

ADVANCED
CIVIL DESIGN

781 Science Blvd., Suite 100
Gahanna, Ohio 43230
ph 614.428.7750
fax 614.428.7755

PLAN PREPARED FOR:



PROPERTIES
3401 ENTERPRISE PKWY, SUITE 410
BEACHWOOD, OHIO 44122
PHONE: 440-459-1868
ADDISONPROPS.COM

NOTES

1. THE PROPOSED HOUSE LOCATIONS (AS SHOWN ON SHEET 8) SHALL BE CONSTRUCTED IN THE AREAS OF THE LOTS EXCLUSIVE OF THE SIDE, FRONT AND REAR SETBACKS. (FOOTPRINTS AS SHOWN ARE ILLUSTRATIVE AND WILL CHANGE WITH FINAL HOME SELECTIONS).
2. ALL STRUCTURES WITHIN THIS DEVELOPMENT SHALL COMPLY WITH THE RESTRICTIONS OUTLINED IN THE DEVELOPMENT TEXT AND COVENANTS FOR THE ESTATES AT BERLIN.
3. THE HOMEOWNERS ASSOCIATION FOR THE DEVELOPMENT MUST BE TURNED OVER BY THE DEVELOPER TO THE HOMEOWNERS NO LATER THAN AT SUCH TIME AS OCCUPANCY PERMITS HAVE BEEN ISSUED FOR 85% OF THE HOMES PLANNED FOR THE DEVELOPMENT.

4. ALL RESERVE AREAS ARE TO BE OWNED AND MAINTAINED BY THE ESTATES AT BERLIN HOMEOWNERS' ASSOCIATION.
5. A MINIMUM OF 20% OF THE HOMES CONSTRUCTED WITHIN THE DEVELOPMENT WILL HAVE A SIDE LOAD GARAGE. TO QUALIFY AS A HOME WITH A SIDE LOAD GARAGE, A HOME MUST HAVE AT LEAST ONE GARAGE THAT DOES NOT FACE ANY ADJACENT ROAD.
6. FOR LANDSCAPING ELEMENTS AND AMENITIES, SEE LANDSCAPE PLANS.
7. BEARINGS ARE BASED ON THE OHIO STATE PLANE COORDINATE SYSTEM, NORTH ZONE, NAD83 (NSRS2011). SAID BEARINGS WERE DERIVED FROM GPS OBSERVATION.



BOARD OF EDUCATION
OF THE OLENTANGY
LOCAL SCHOOL DISTRICT
PN: 41824001068000

BOARD OF EDUCATION
OF THE OLENTANGY
LOCAL SCHOOL DISTRICT
PN: 41824001068000

S3°21'59"W 1575.07'

10' PRESERVATION ZONE

8' WIDE WALKING PATH TO OLENTANGY BERLIN HIGH SCHOOL

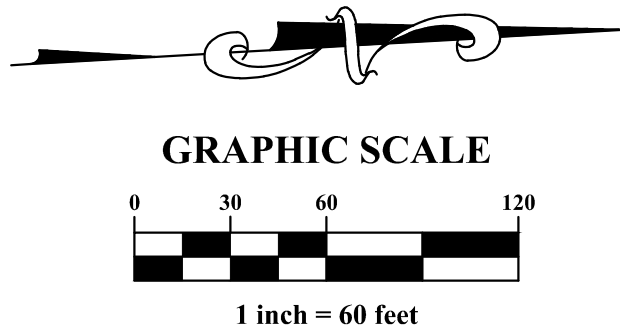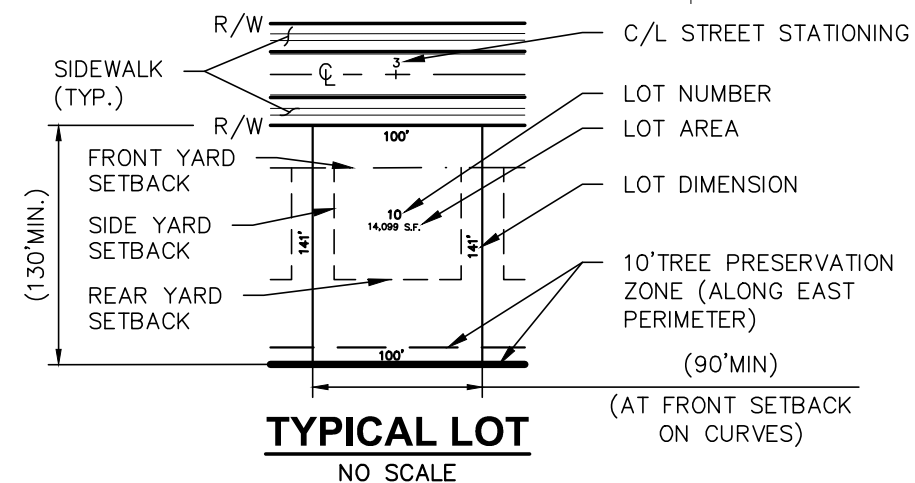

Issue Dates:

Date: 04/01/2025
Scale: 1"=60'

Drawn By:
JRS

Checked By:
DDD

Project Number:
25-0001-1553

Drawing Number:

3 / 8

BERLIN TOWNSHIP, DELAWARE COUNTY, OHIO

PRELIMINARY PLAN
FOR
ESTATES AT BERLIN


SITE PLAN

PLAN PREPARED BY:


ADDISON
PROPERTIES
3401 ENTERPRISE PKWY, SUITE 410
BIRMINGHAM, AL 35242
PHONE: 205.980.4883
ADDISONPROPS.COM

ADVANCED
CIVIL DESIGN
ENGINEERS & SURVEYORS

781 Science Blvd., Suite 100
Gahanna, Ohio 43230
ph 614.428.7750
fax 614.428.7755

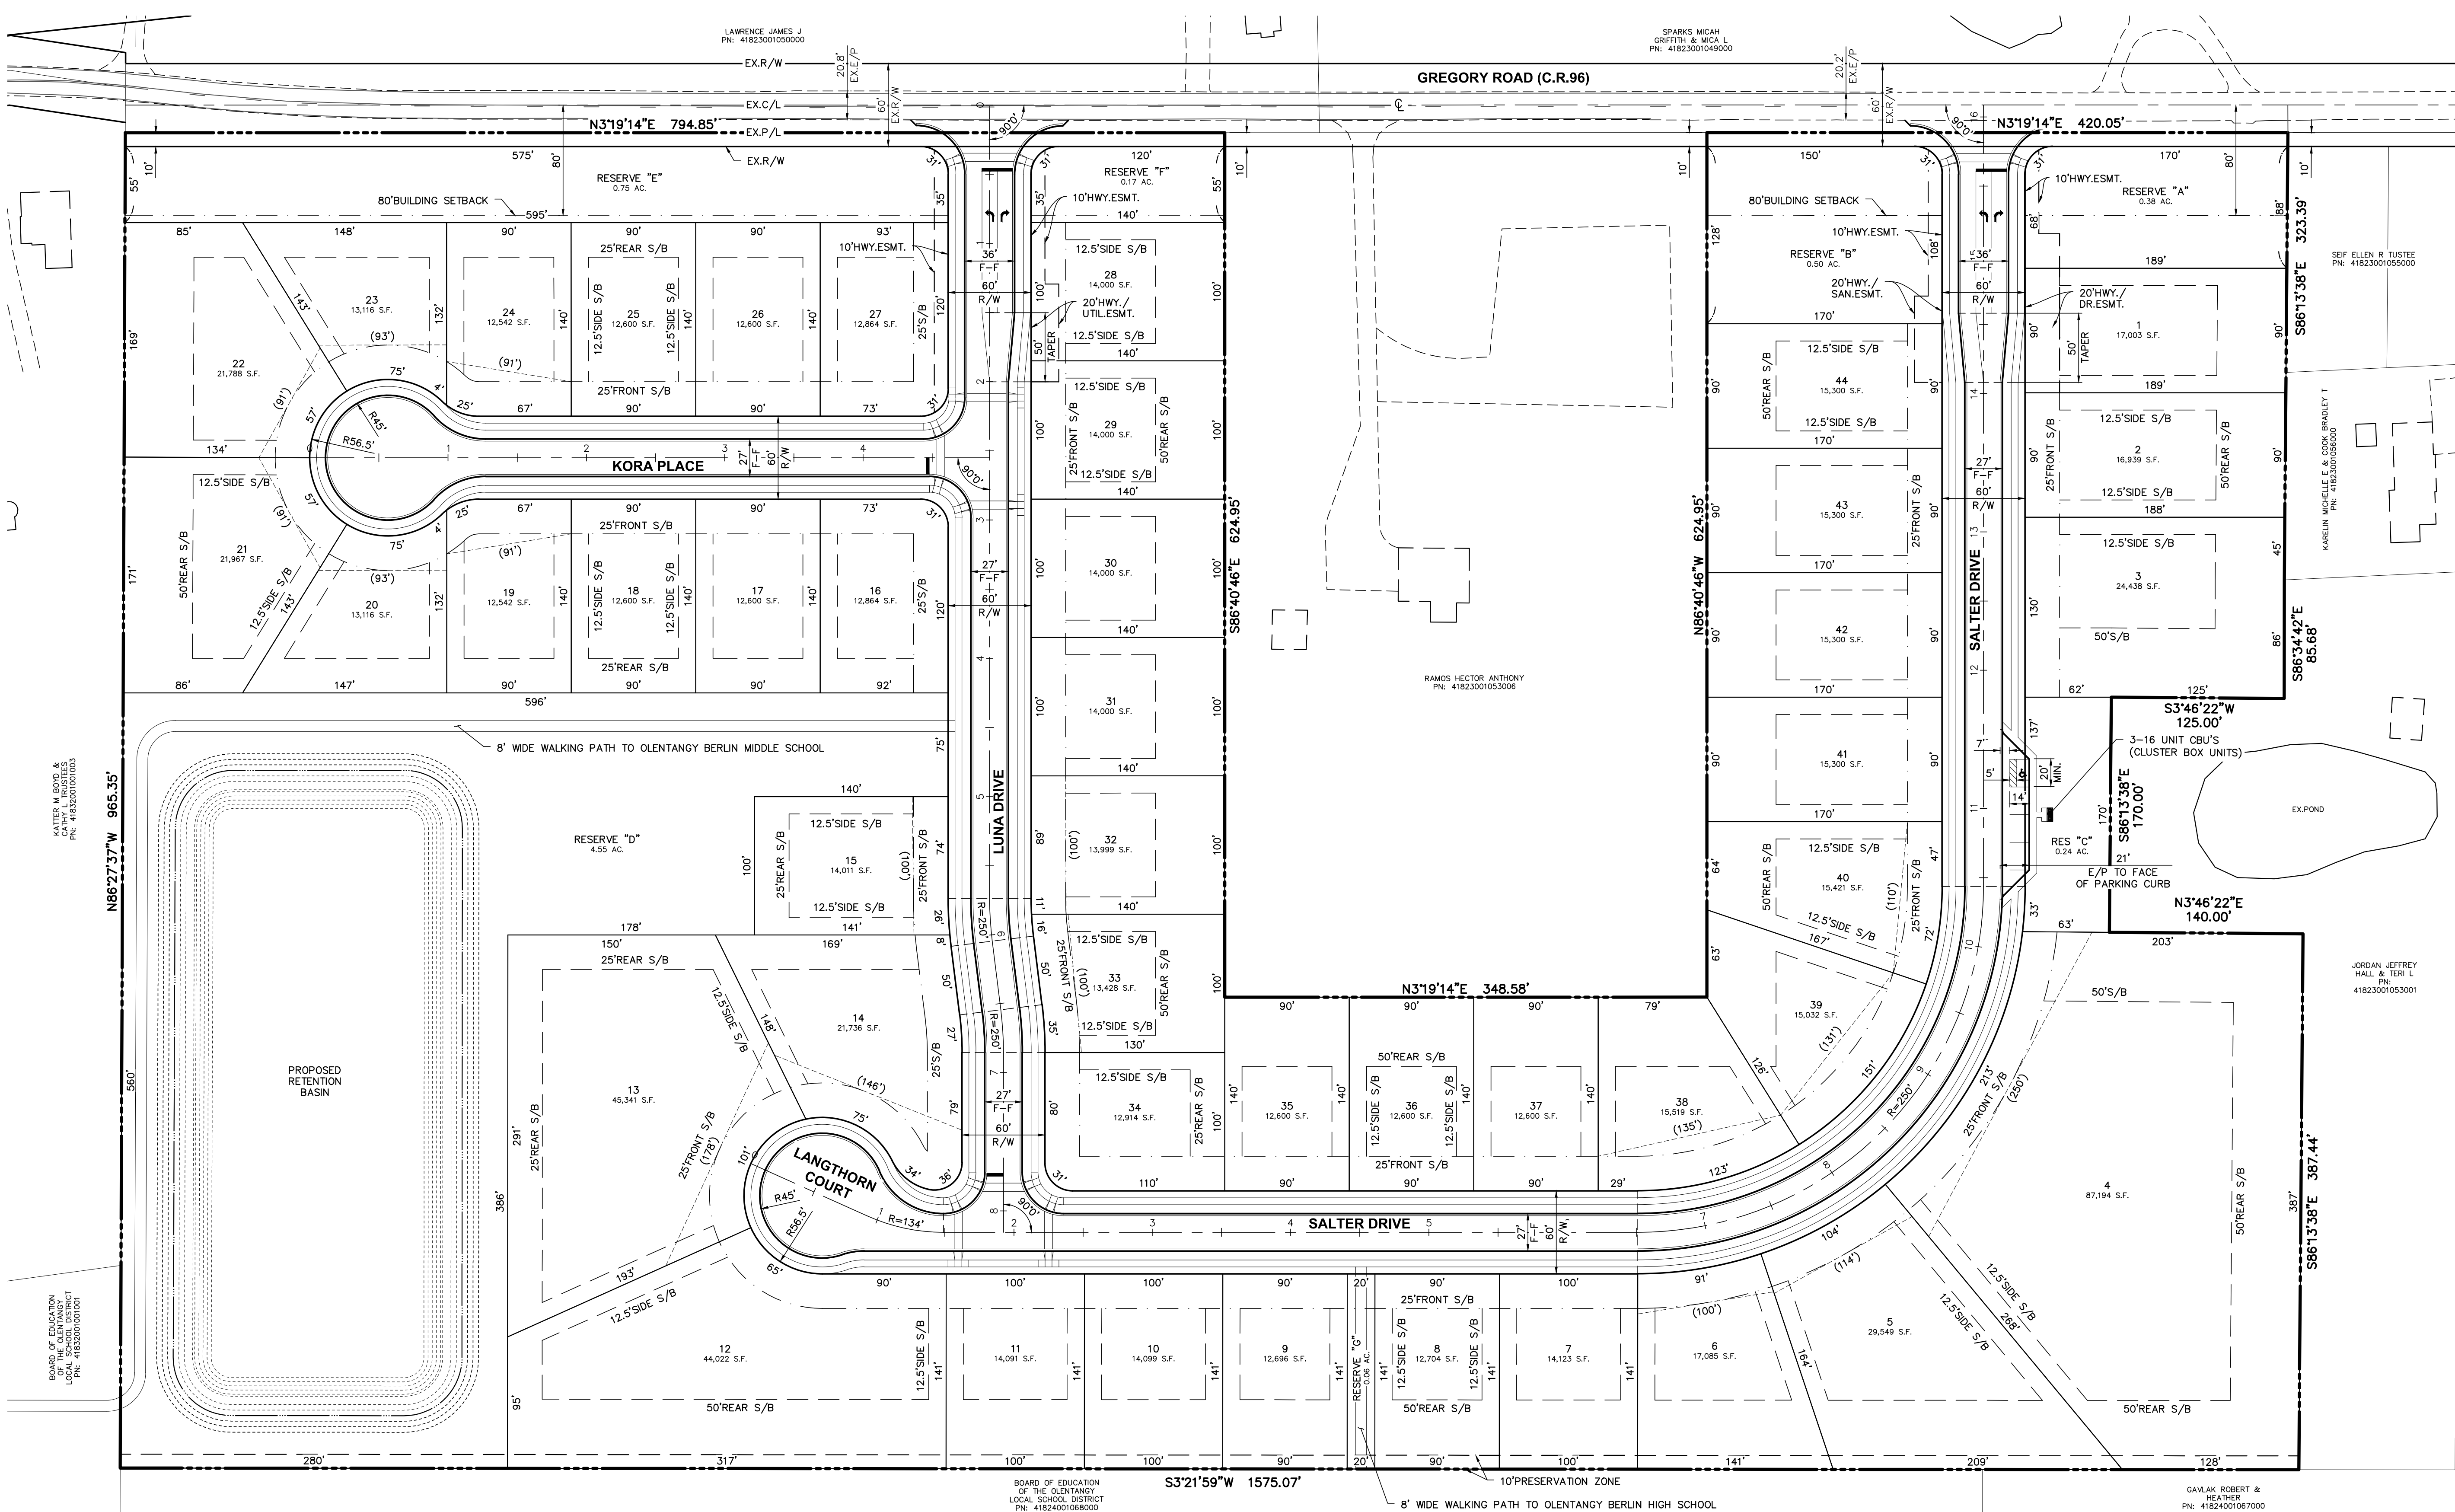

Z:\25-0001-1553\DWG\PRODUCTION DRAWINGS\PRELIMINARY PLAN\Utility Plan.dwg Layout1 Mar 28, 2025 11:59:33am jaury

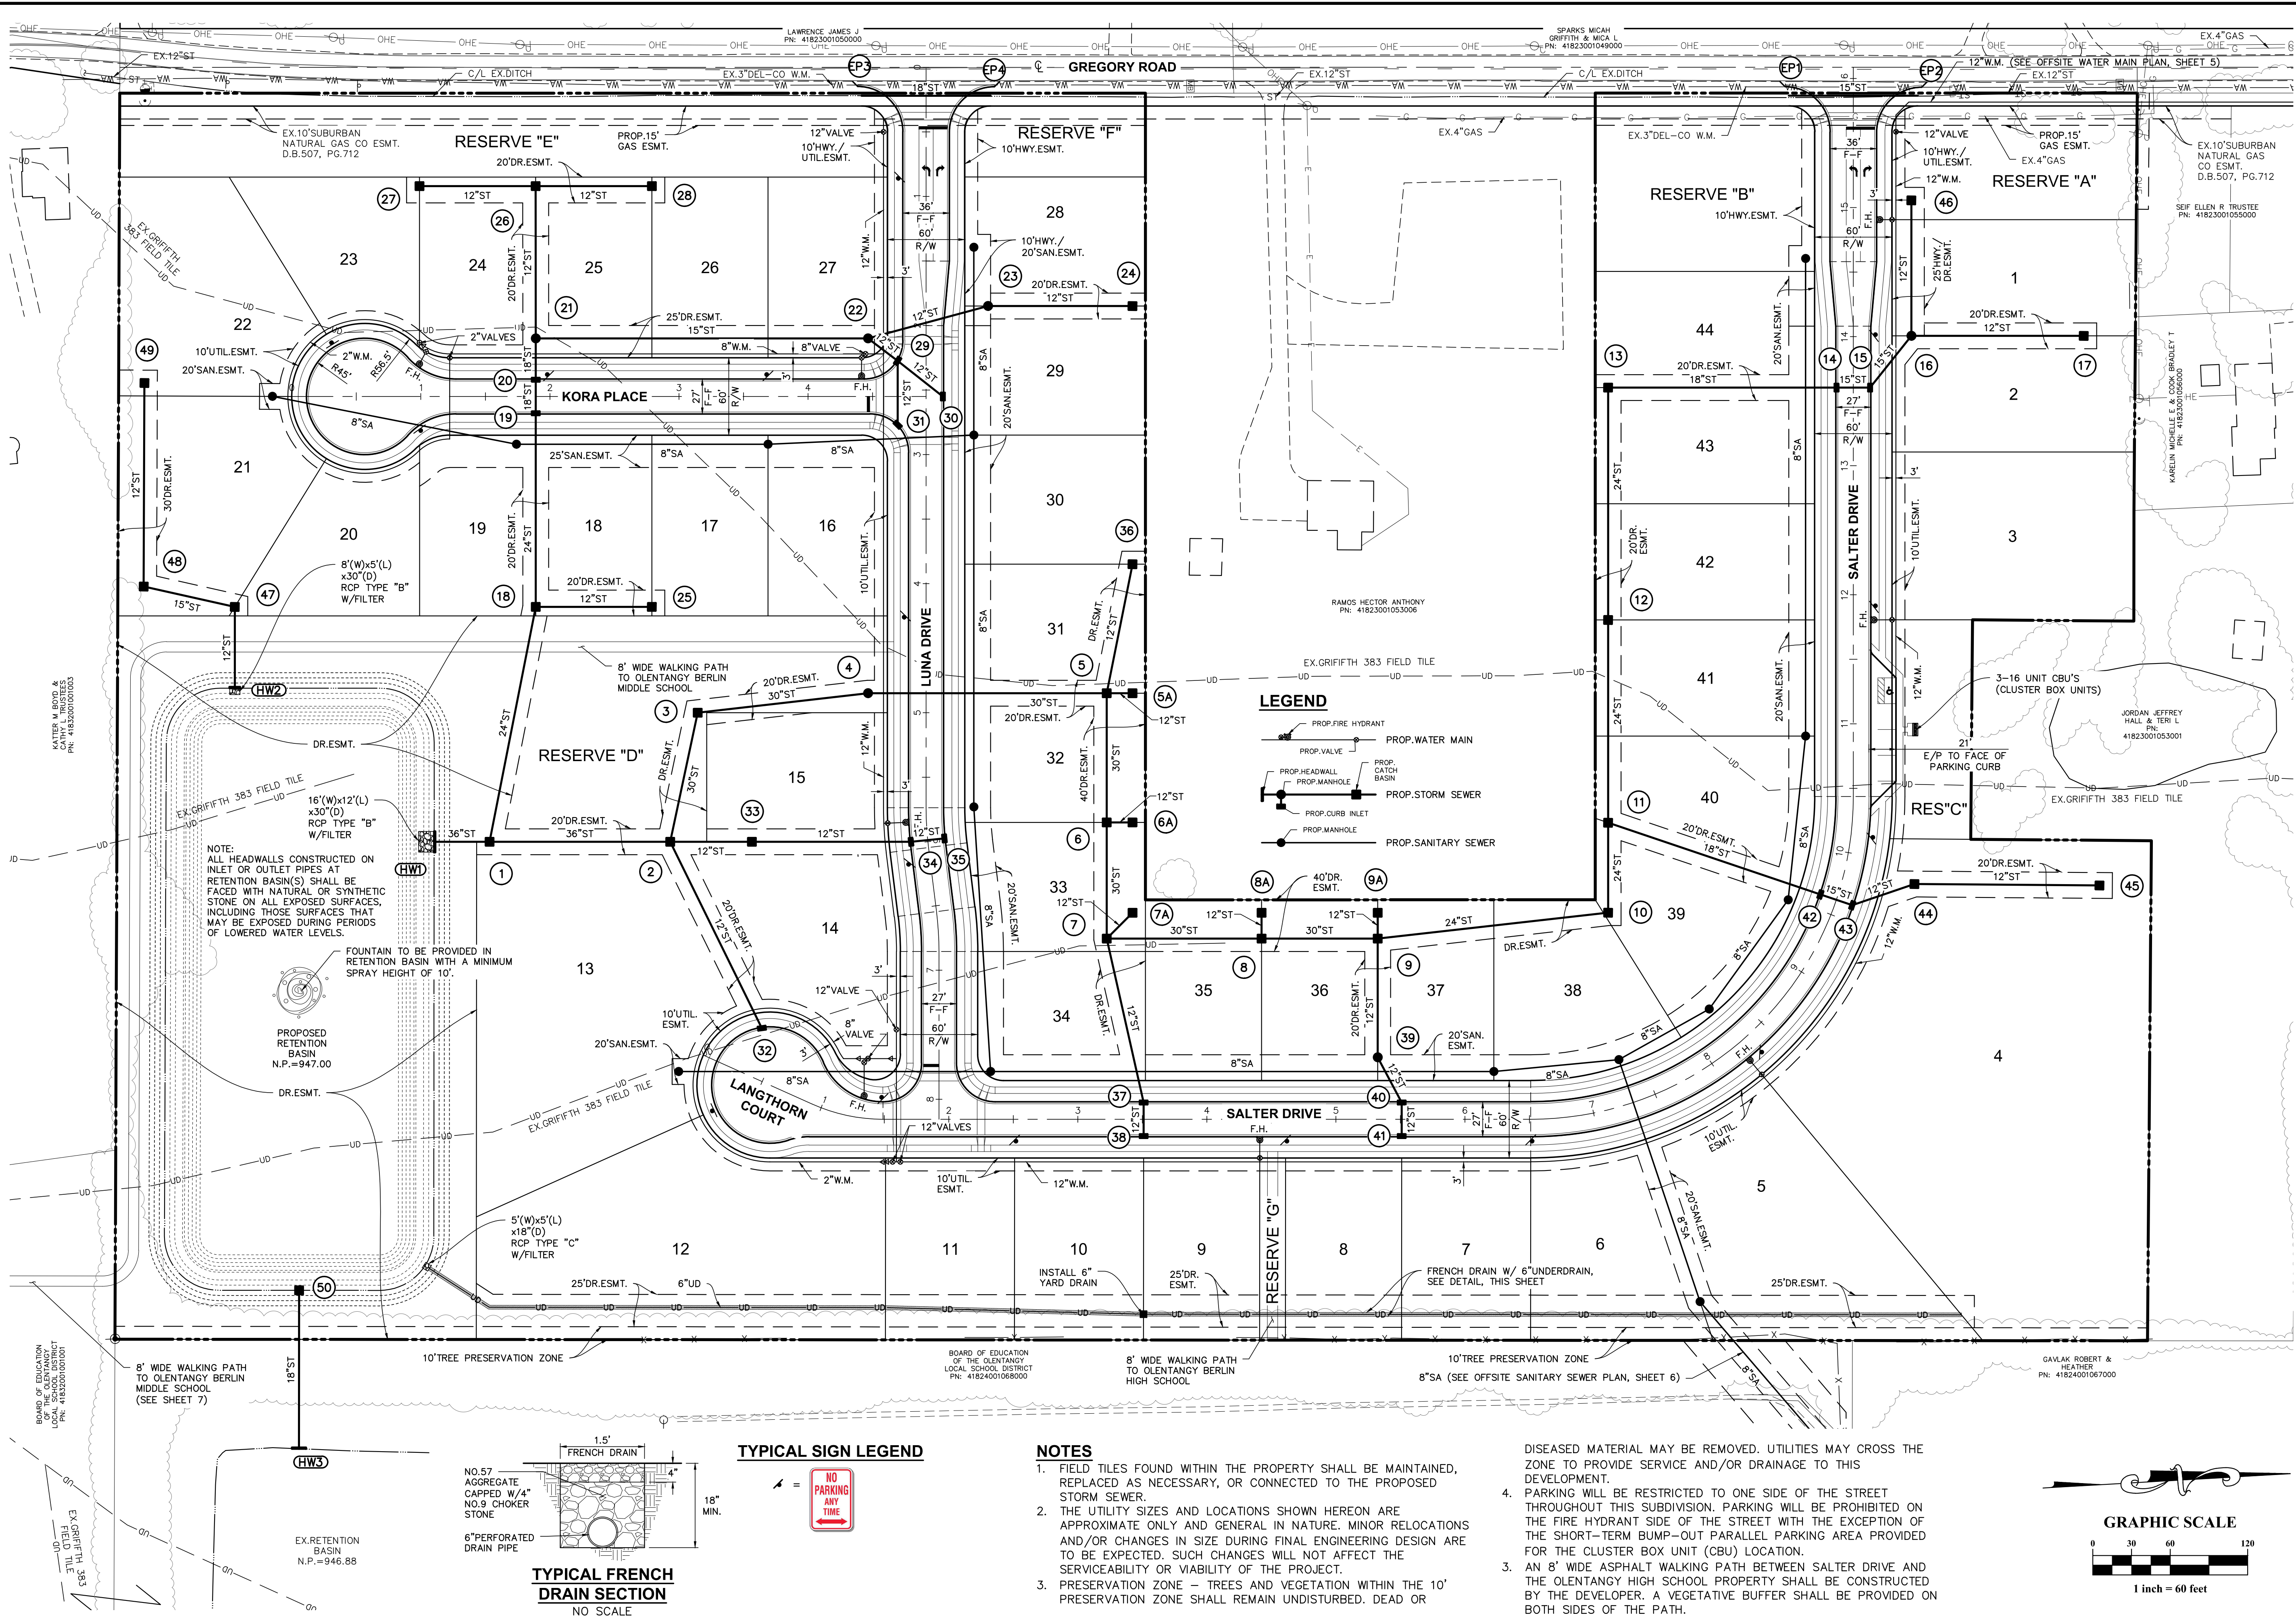

PLAN PREPARED BY:

ADDISON PROPERTIES

781 Science Blvd., Suite 100
Gahanna, Ohio 43230
PH 614.428.7750
FAX 614.428.7755

PLAN PREPARED FOR:

ADDISON PROPERTIES

3401 ENTERPRISE PKWY, SUITE 410
BIRMINGHAM, AL 35242
PHONE 205.980.4832
ADDISONPROPS.COM

BERLIN TOWNSHIP, DELAWARE COUNTY, OHIO

PRELIMINARY PLAN
FOR
ESTATES AT BERLIN

COMPOSITE UTILITY PLAN


Issue Dates:


Date: 04/01/2025
Scale: 1"=60'

Drawn By: JRS
Checked By: DDD

Project Number:
25-0001-1553

Drawing Number:
4 / 8

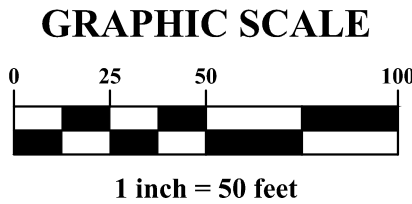

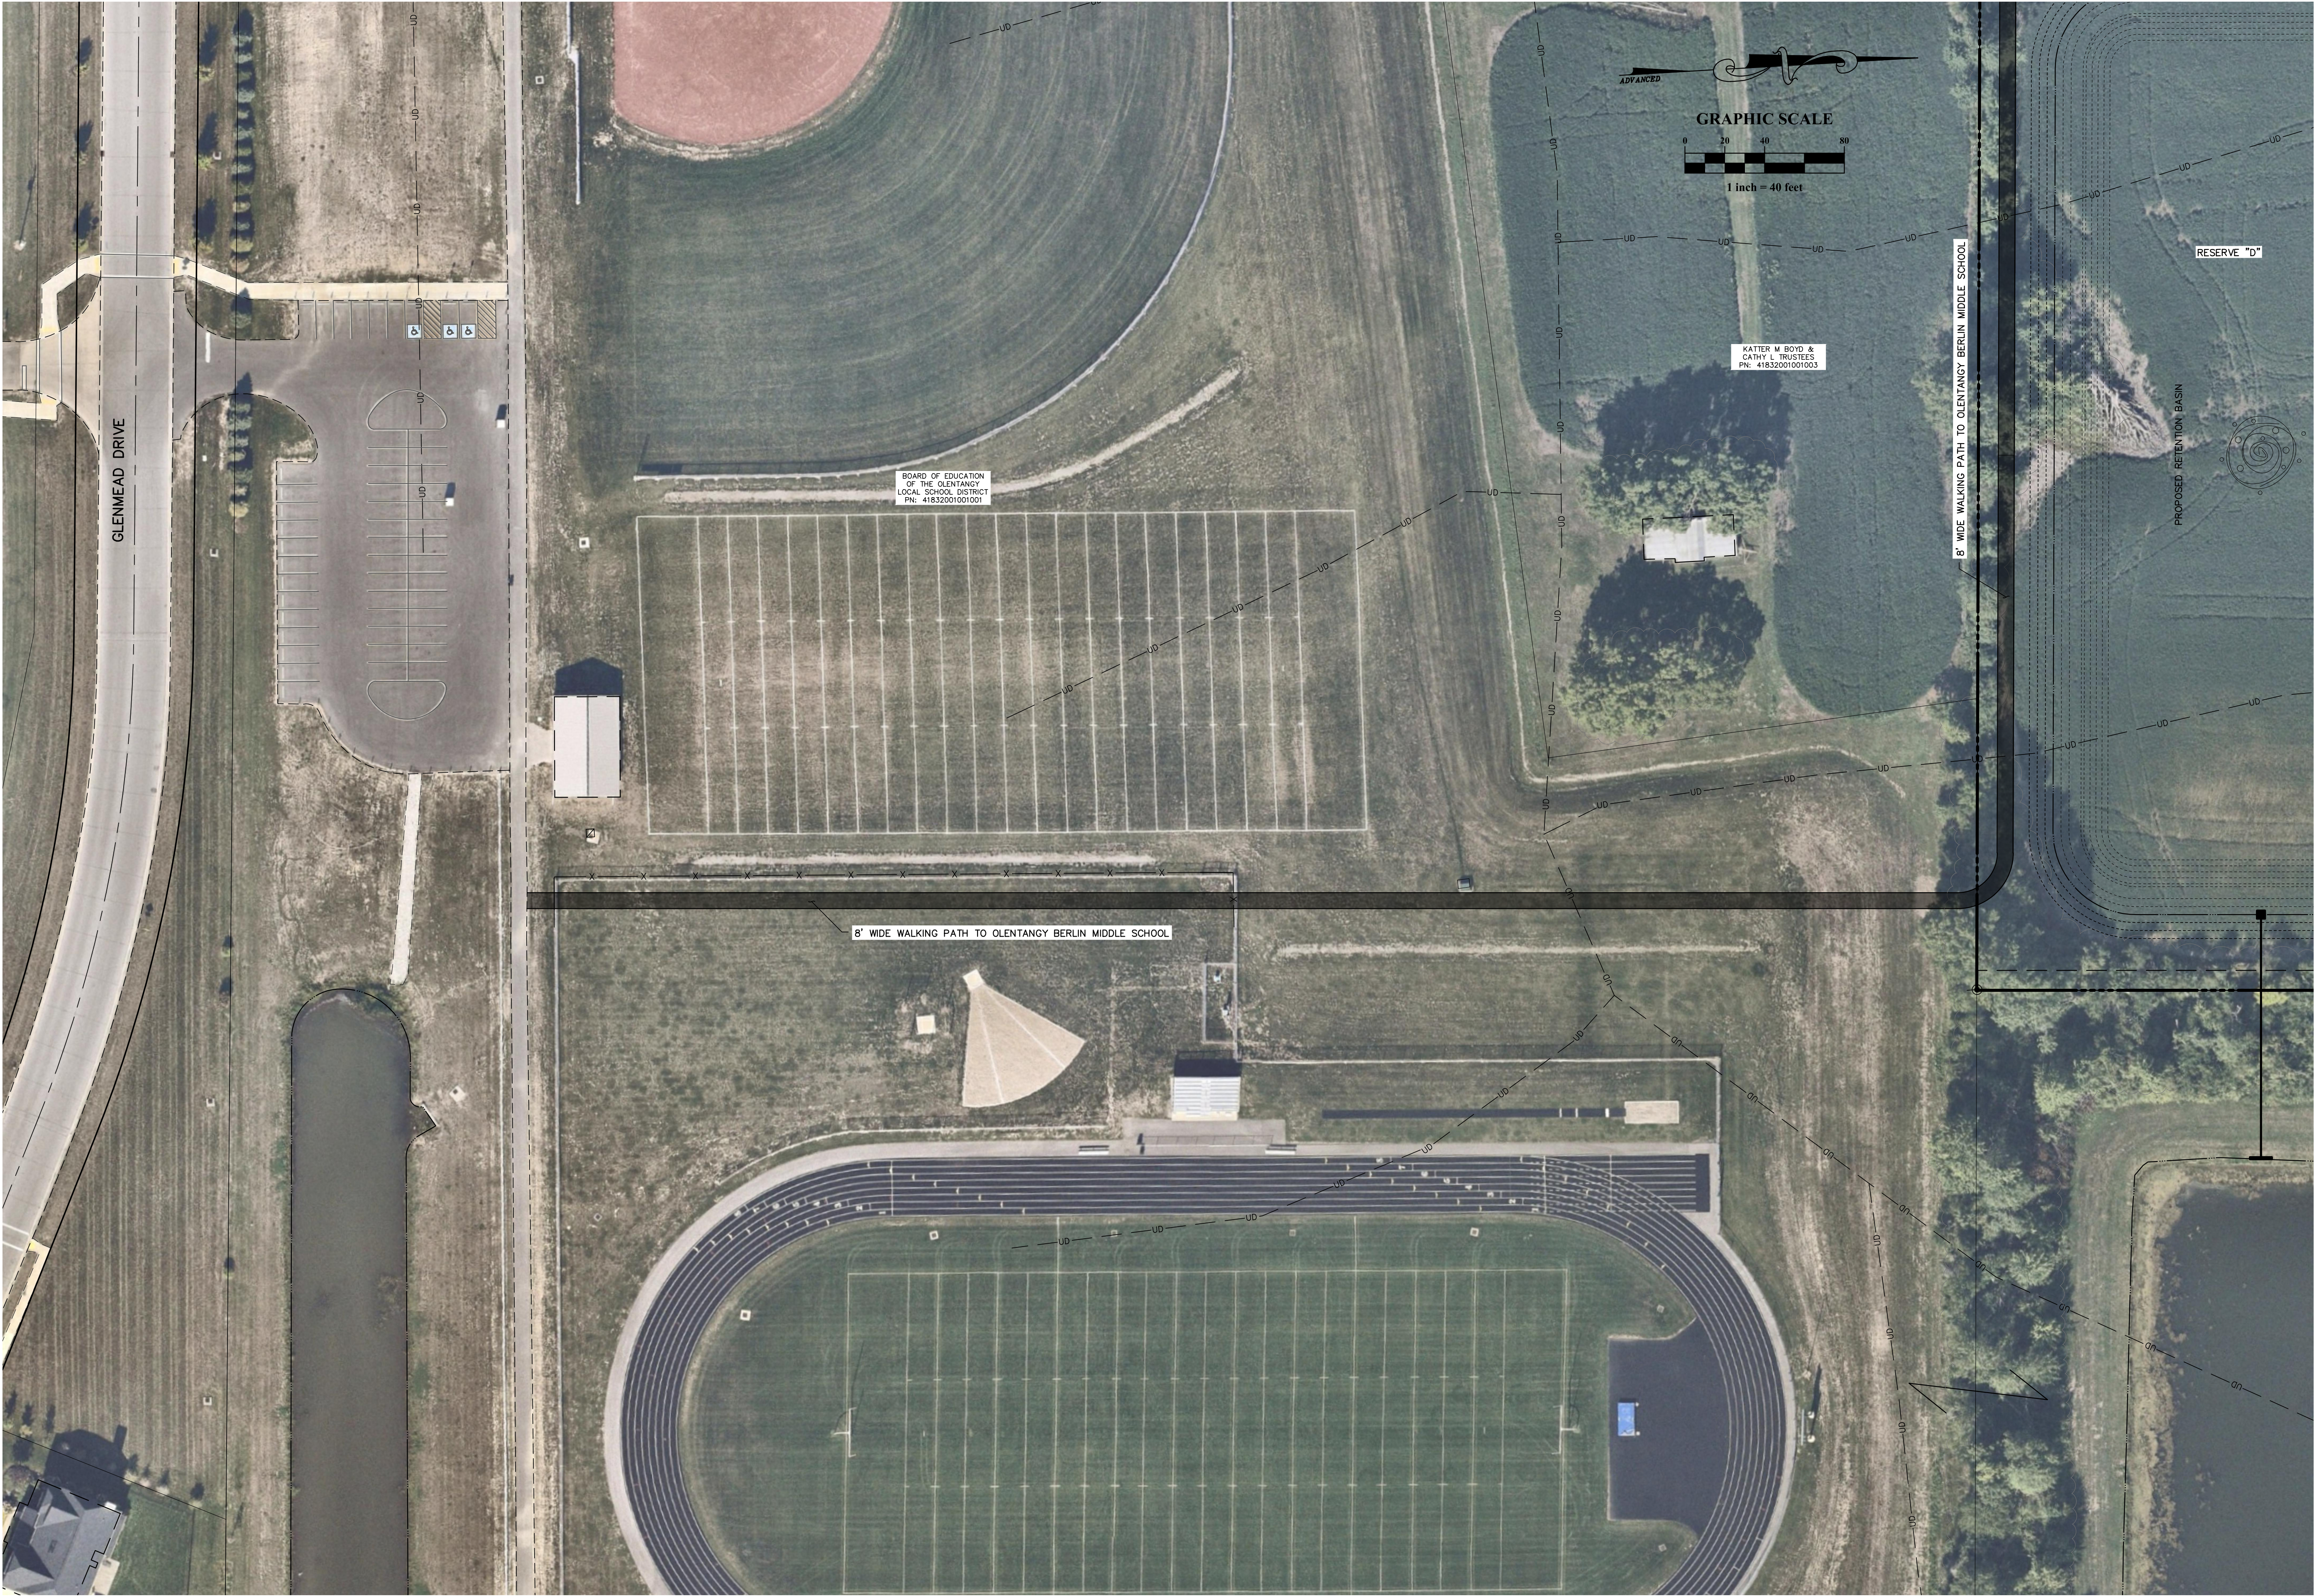




BERLIN TOWNSHIP, DELAWARE COUNTY, OHIO
PRELIMINARY PLAN
FOR
ESTATES AT BERLIN
OFFSITE WALKING PATH TO OLENTANGY BERLIN MIDDLE SCHOOL PLAN

ADDISON PROPERTIES
3401 ENTERPRISE PKWY, SUITE 410
BIRMINGHAM, AL 35242
PHONE: 205.989.4833
FAX: 205.989.4833
ADDISONPROPS.COM

PLAN PREPARED BY:
ADVANCED CIVIL DESIGN
ENGINEERS SURVEYORS
781 Science Blvd., Suite 100
Gahanna, Ohio 43230
PH 614.428.7750
FAX 614.428.7755


Issue Dates:
PRELIMINARY NOT FOR CONSTRUCTION

Date: 04/01/2025
Scale: 1"=40'
Drawn By: JRS Checked By: DDD
Project Number:
25-0001-1553
Drawing Number:
7 / 8

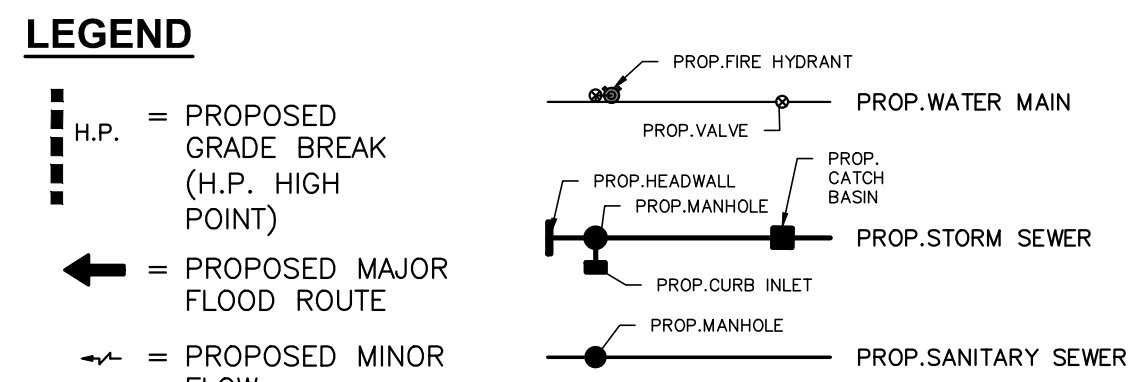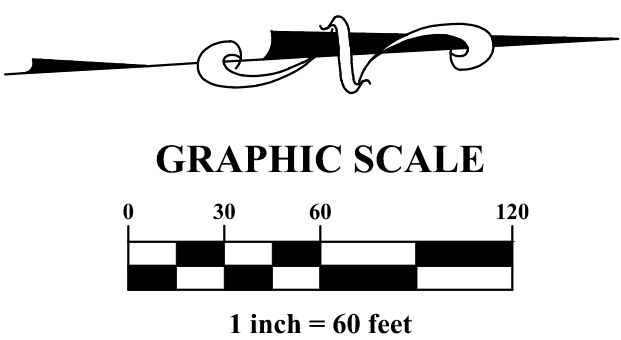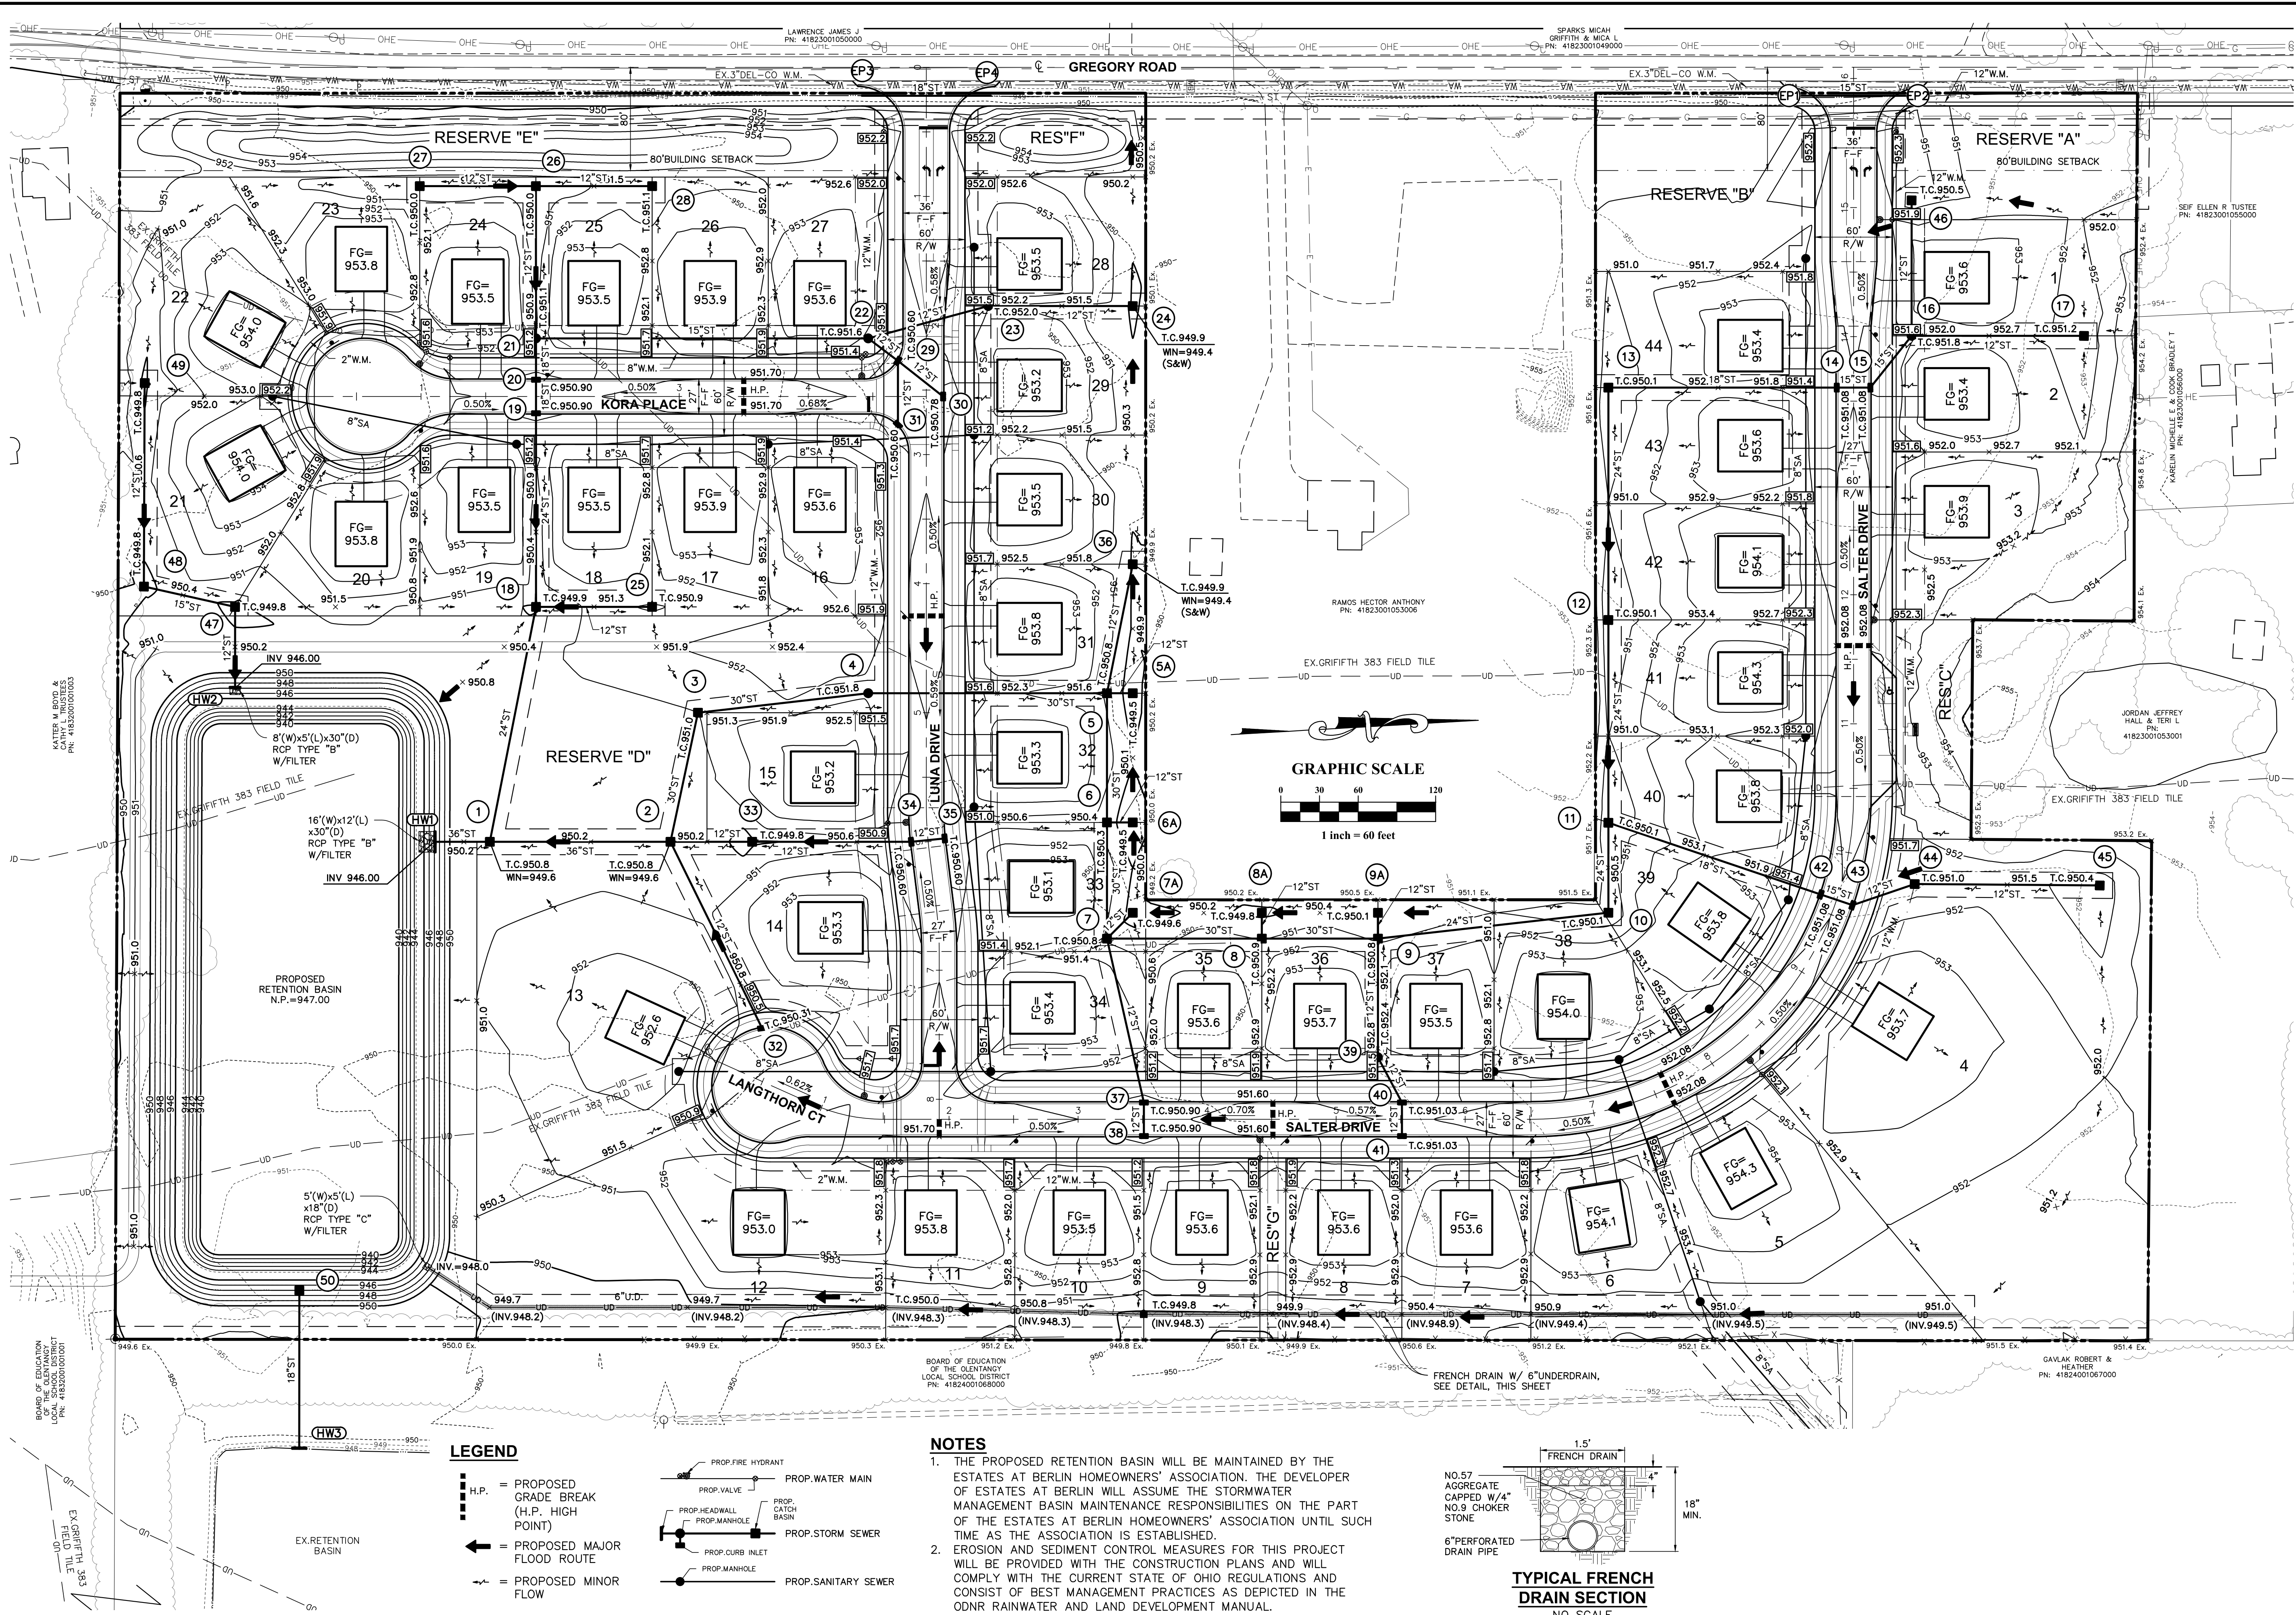

NOTES

- THE PROPOSED RETENTION BASIN WILL BE MAINTAINED BY THE ESTATES AT BERLIN HOMEOWNERS' ASSOCIATION. THE DEVELOPER OF ESTATES AT BERLIN WILL ASSUME THE STORMWATER MANAGEMENT BASIN MAINTENANCE RESPONSIBILITIES ON THE PART OF THE ESTATES AT BERLIN HOMEOWNERS' ASSOCIATION UNTIL SUCH TIME AS THE ASSOCIATION IS ESTABLISHED.
- EROSION AND SEDIMENT CONTROL MEASURES FOR THIS PROJECT WILL BE PROVIDED WITH THE CONSTRUCTION PLANS AND WILL COMPLY WITH THE CURRENT STATE OF OHIO REGULATIONS AND CONSIST OF BEST MANAGEMENT PRACTICES AS DEPICTED IN THE ODNR RAINWATER AND LAND DEVELOPMENT MANUAL.

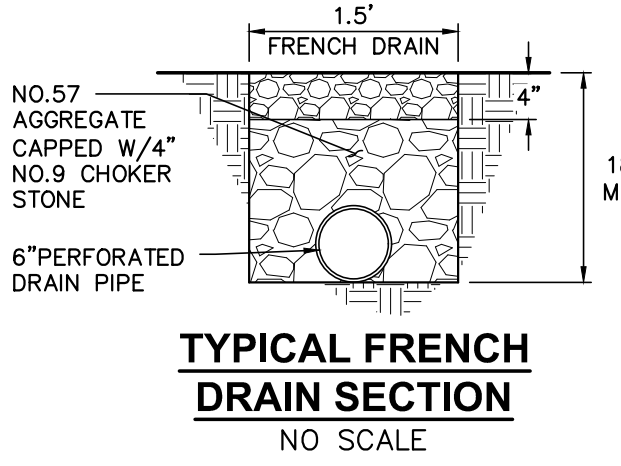

PLAN PREPARED BY:

ADDISON PROPERTIES

3401 ENTERPRISE PKWY, SUITE 410
BEACHWOOD, OHIO 44122
TEL: 440.447.1222
WWW.ADDISONPROPS.COM

BERLIN TOWNSHIP, DELAWARE COUNTY, OHIO

PRELIMINARY PLAN
FOR
ESTATES AT BERLIN

GRADING PLAN

Issue Dates:

PRELIMINARY NOT FOR CONSTRUCTION

Date: 04/01/2025
Scale: 1"=60'

Drawn By: JRS Checked By: DDD

Project Number:
25-0001-1553

Drawing Number:
8 / 8

PLAN PREPARED BY:

ADVANCED CIVIL DESIGN

781 Science Blvd., Suite 100
Gahanna, Ohio 43230
PH: 614.428.7750
FAX: 614.428.7755