

SCIOTO LAND SURVEYING SERVICE, INC.

173 North Sandusky Street Delaware, Ohio 43015 740.369.7577 karen@sciotolandsurveying.com

APPROVED
Delaware General Health District
By [Signature] *REHS*
Date 7/27/16

DELAWARE COUNTY ENGINEER
Chris Bauserman, P.E./P.S.
— NPS
— Other _____
 Approved
— Disapproved _____
— Approved w/variances attached _____
Date of Variance Letter _____
— Additional Information or Requirement _____
Date of Letter _____
J.P. 9-2-16
Initials Date

APPROVED
Date 7/28/16 By [Signature]
Delaware County Soil & Water

APPROVED
Date 8/31/16 By [Signature]
Delaware County Sanitary Engineer
**** Easement Required**

DEVELOPMENT PLAN FOR JOSEPH V. & DONNA J. PARISI PART OF FARM LOT 14, QUARTER-TOWNSHIP 4, TOWNSHIP 4, RANGE 19, U.S.M.L. LIBERTY TOWNSHIP, DELAWARE COUNTY, OHIO 9.009 ACRE ORIGINAL

THE PROPOSED LOT SPLIT DOES NOT VIOLATE OAC 3701-29.

SOILS PER DELAWARE COUNTY SOIL SURVEY
LOBDELL, ROSSBURG, & SLOAN
SOILS REPORTS BY STEVE MILLER ON 02/12/16
ON FILE WITH DELAWARE GENERAL HEALTH DISTRICT

XX SOILS TEST HOLE

The owners, their successors, heirs or assigns of the herein delineated lots agree that when a central sewage system becomes available, said lot shall be connected to said central sewer. Acceptance of title to a delineated lot for the subdivision shall constitute waiver of further notice of hearing on this requirement. This covenant shall be included in conveyance of title for said lot(s). All fees and cost associated with the connection to central sewer are the responsibility of the homeowner at the time of the installation and connection.


Driveway and Utility locations through lots are not to run over proposed sewage treatment areas (primary or secondary) unless alternate areas are approved by the Delaware General Health District.

BE ADVISED: A sub-surface drainage system may exist on this site. The system and/or outlet if located on this property must be maintained at all times.

Lift pump with audible/visible alarm may be required for sewage effluent distribution.

NOTE : DESIGNER PLAN FOR SEPTIC SYSTEMS MUST BE APPROVED BY THE DELAWARE GENERAL HEALTH DISTRICT.

APPROVED
Liberty Township Zoning Inspector
[Signature]
Inspector
Date 08-30-16

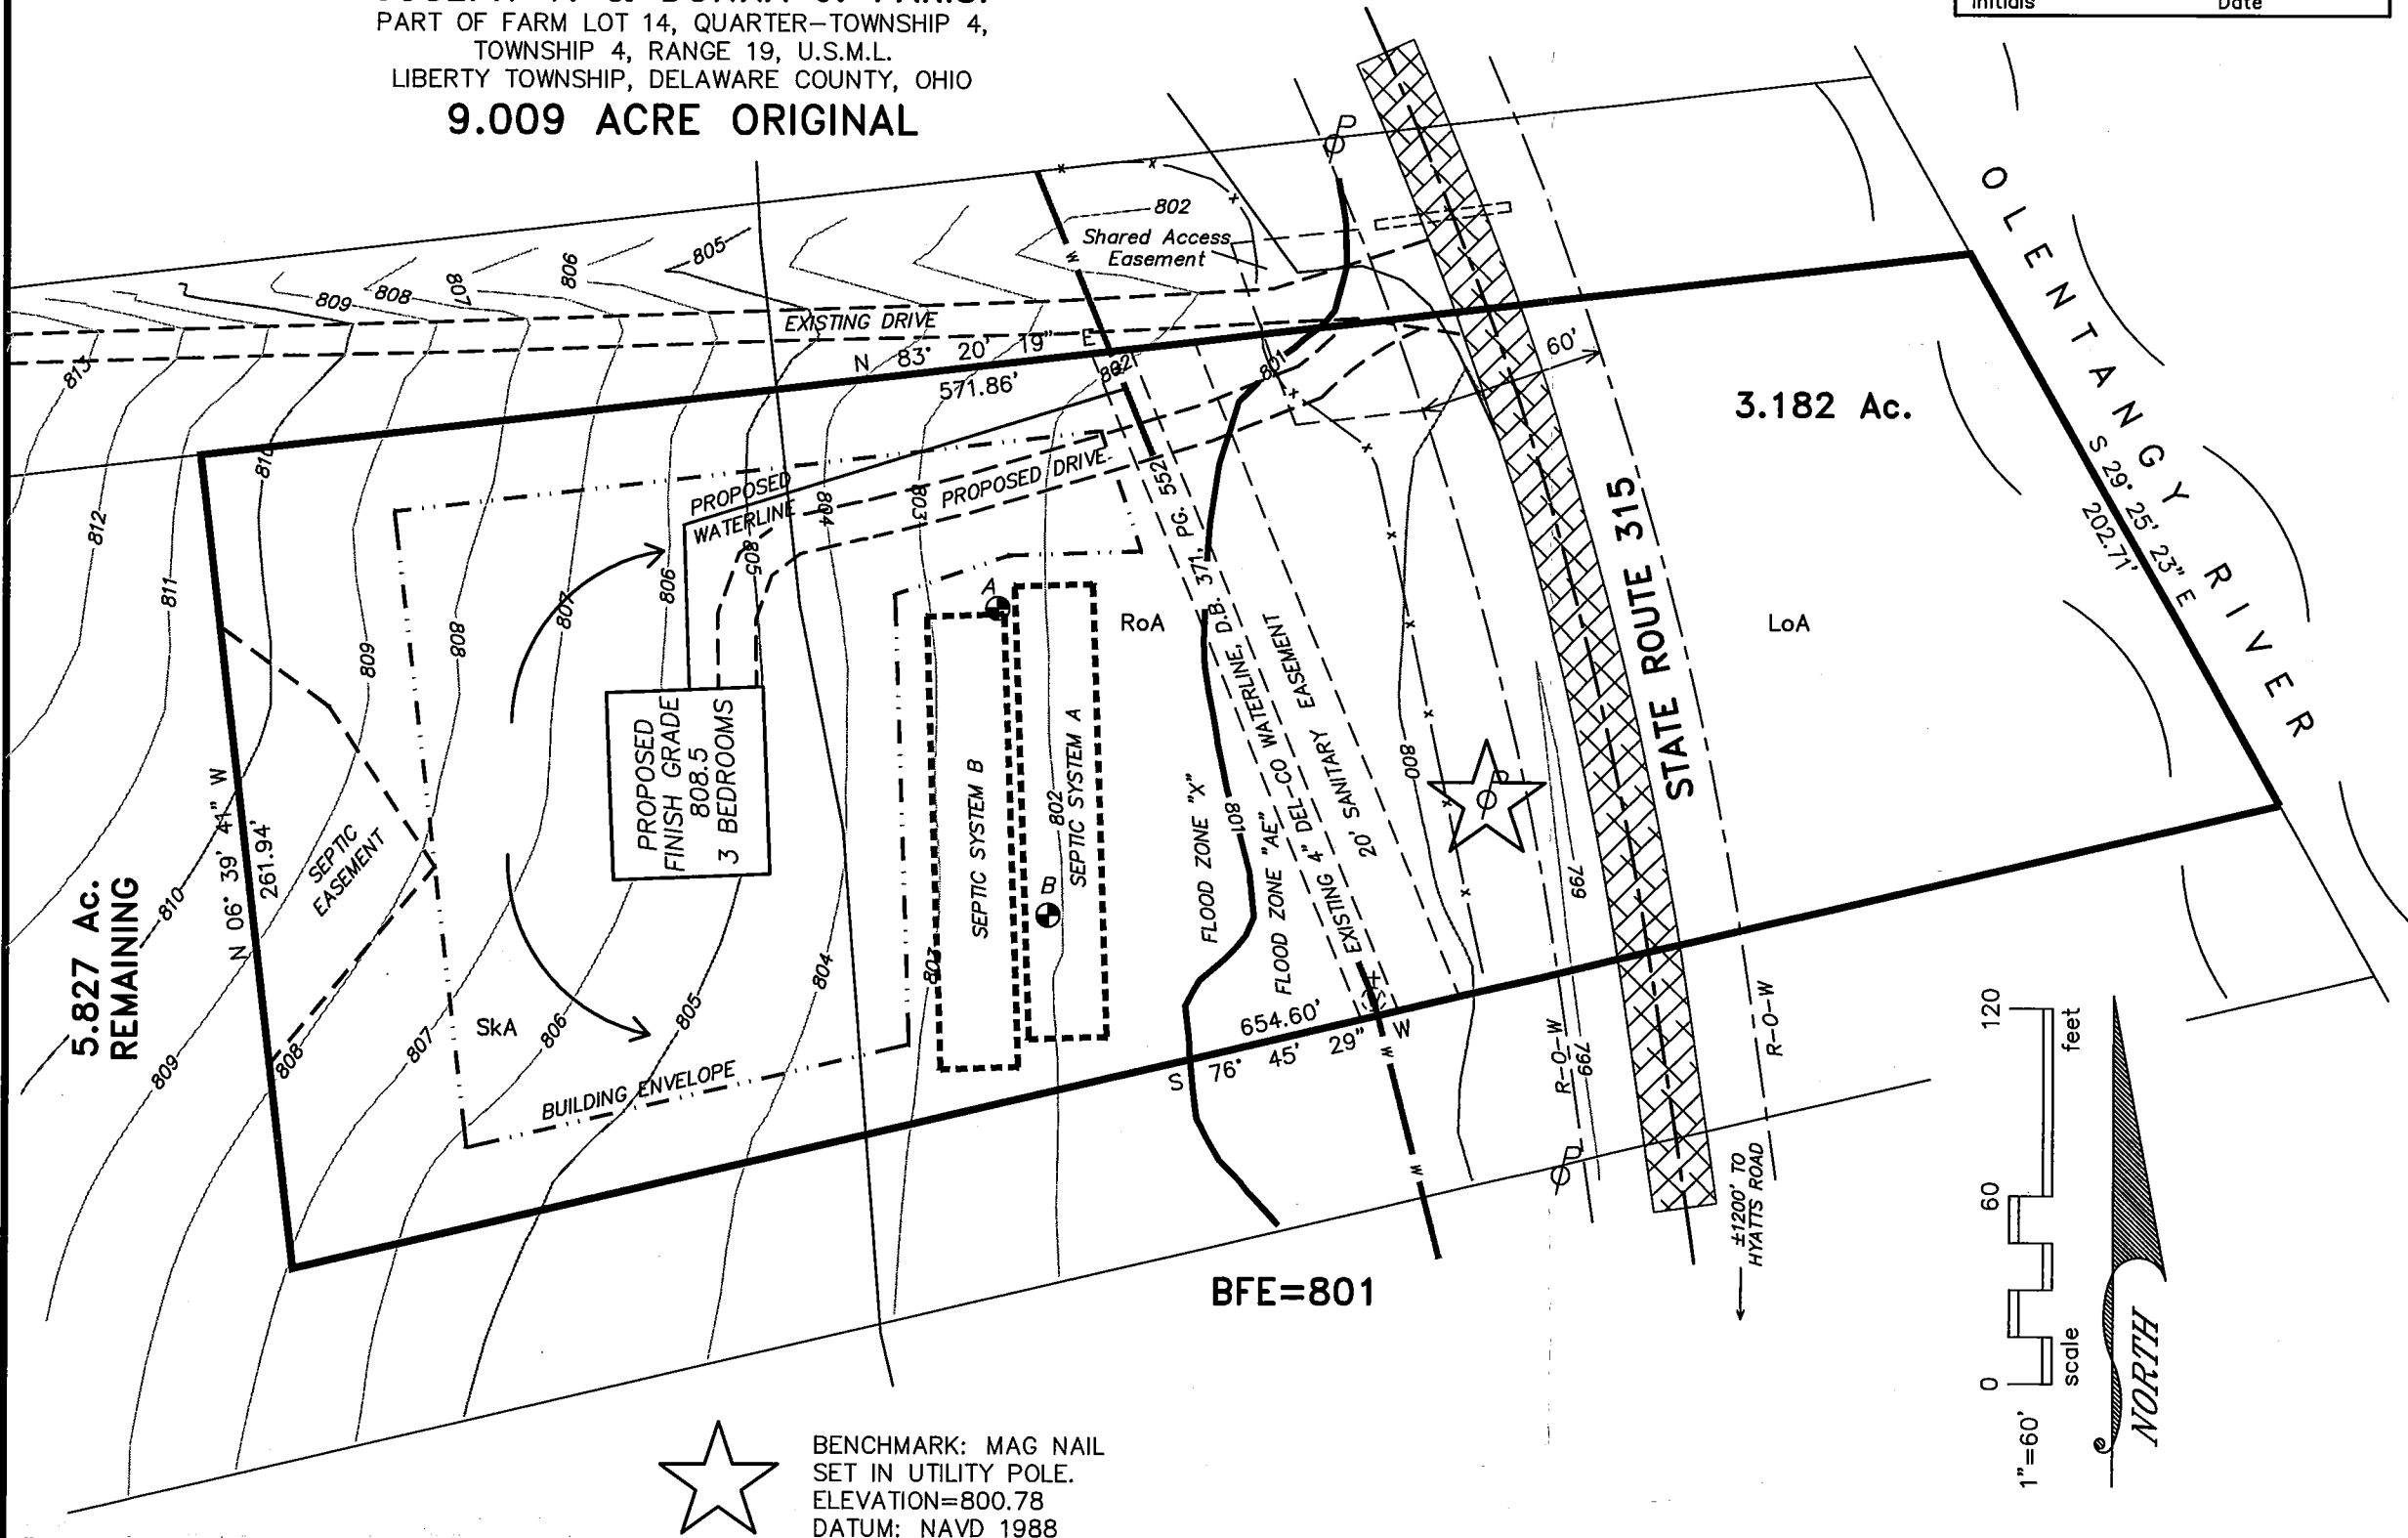

★ BENCHMARK: MAG NAIL SET IN UTILITY POLE. ELEVATION=800.78 DATUM: NAVD 1988

