
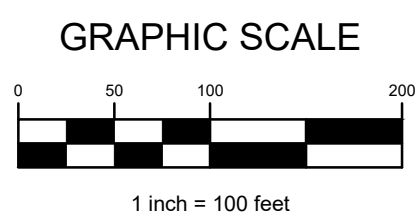


A:\2018\553 Dwg\553 Prelim\553 Prelim Plan\553 Prelim Plan.dwg last saved by: jhara, 11/5/2018 9:36 AM

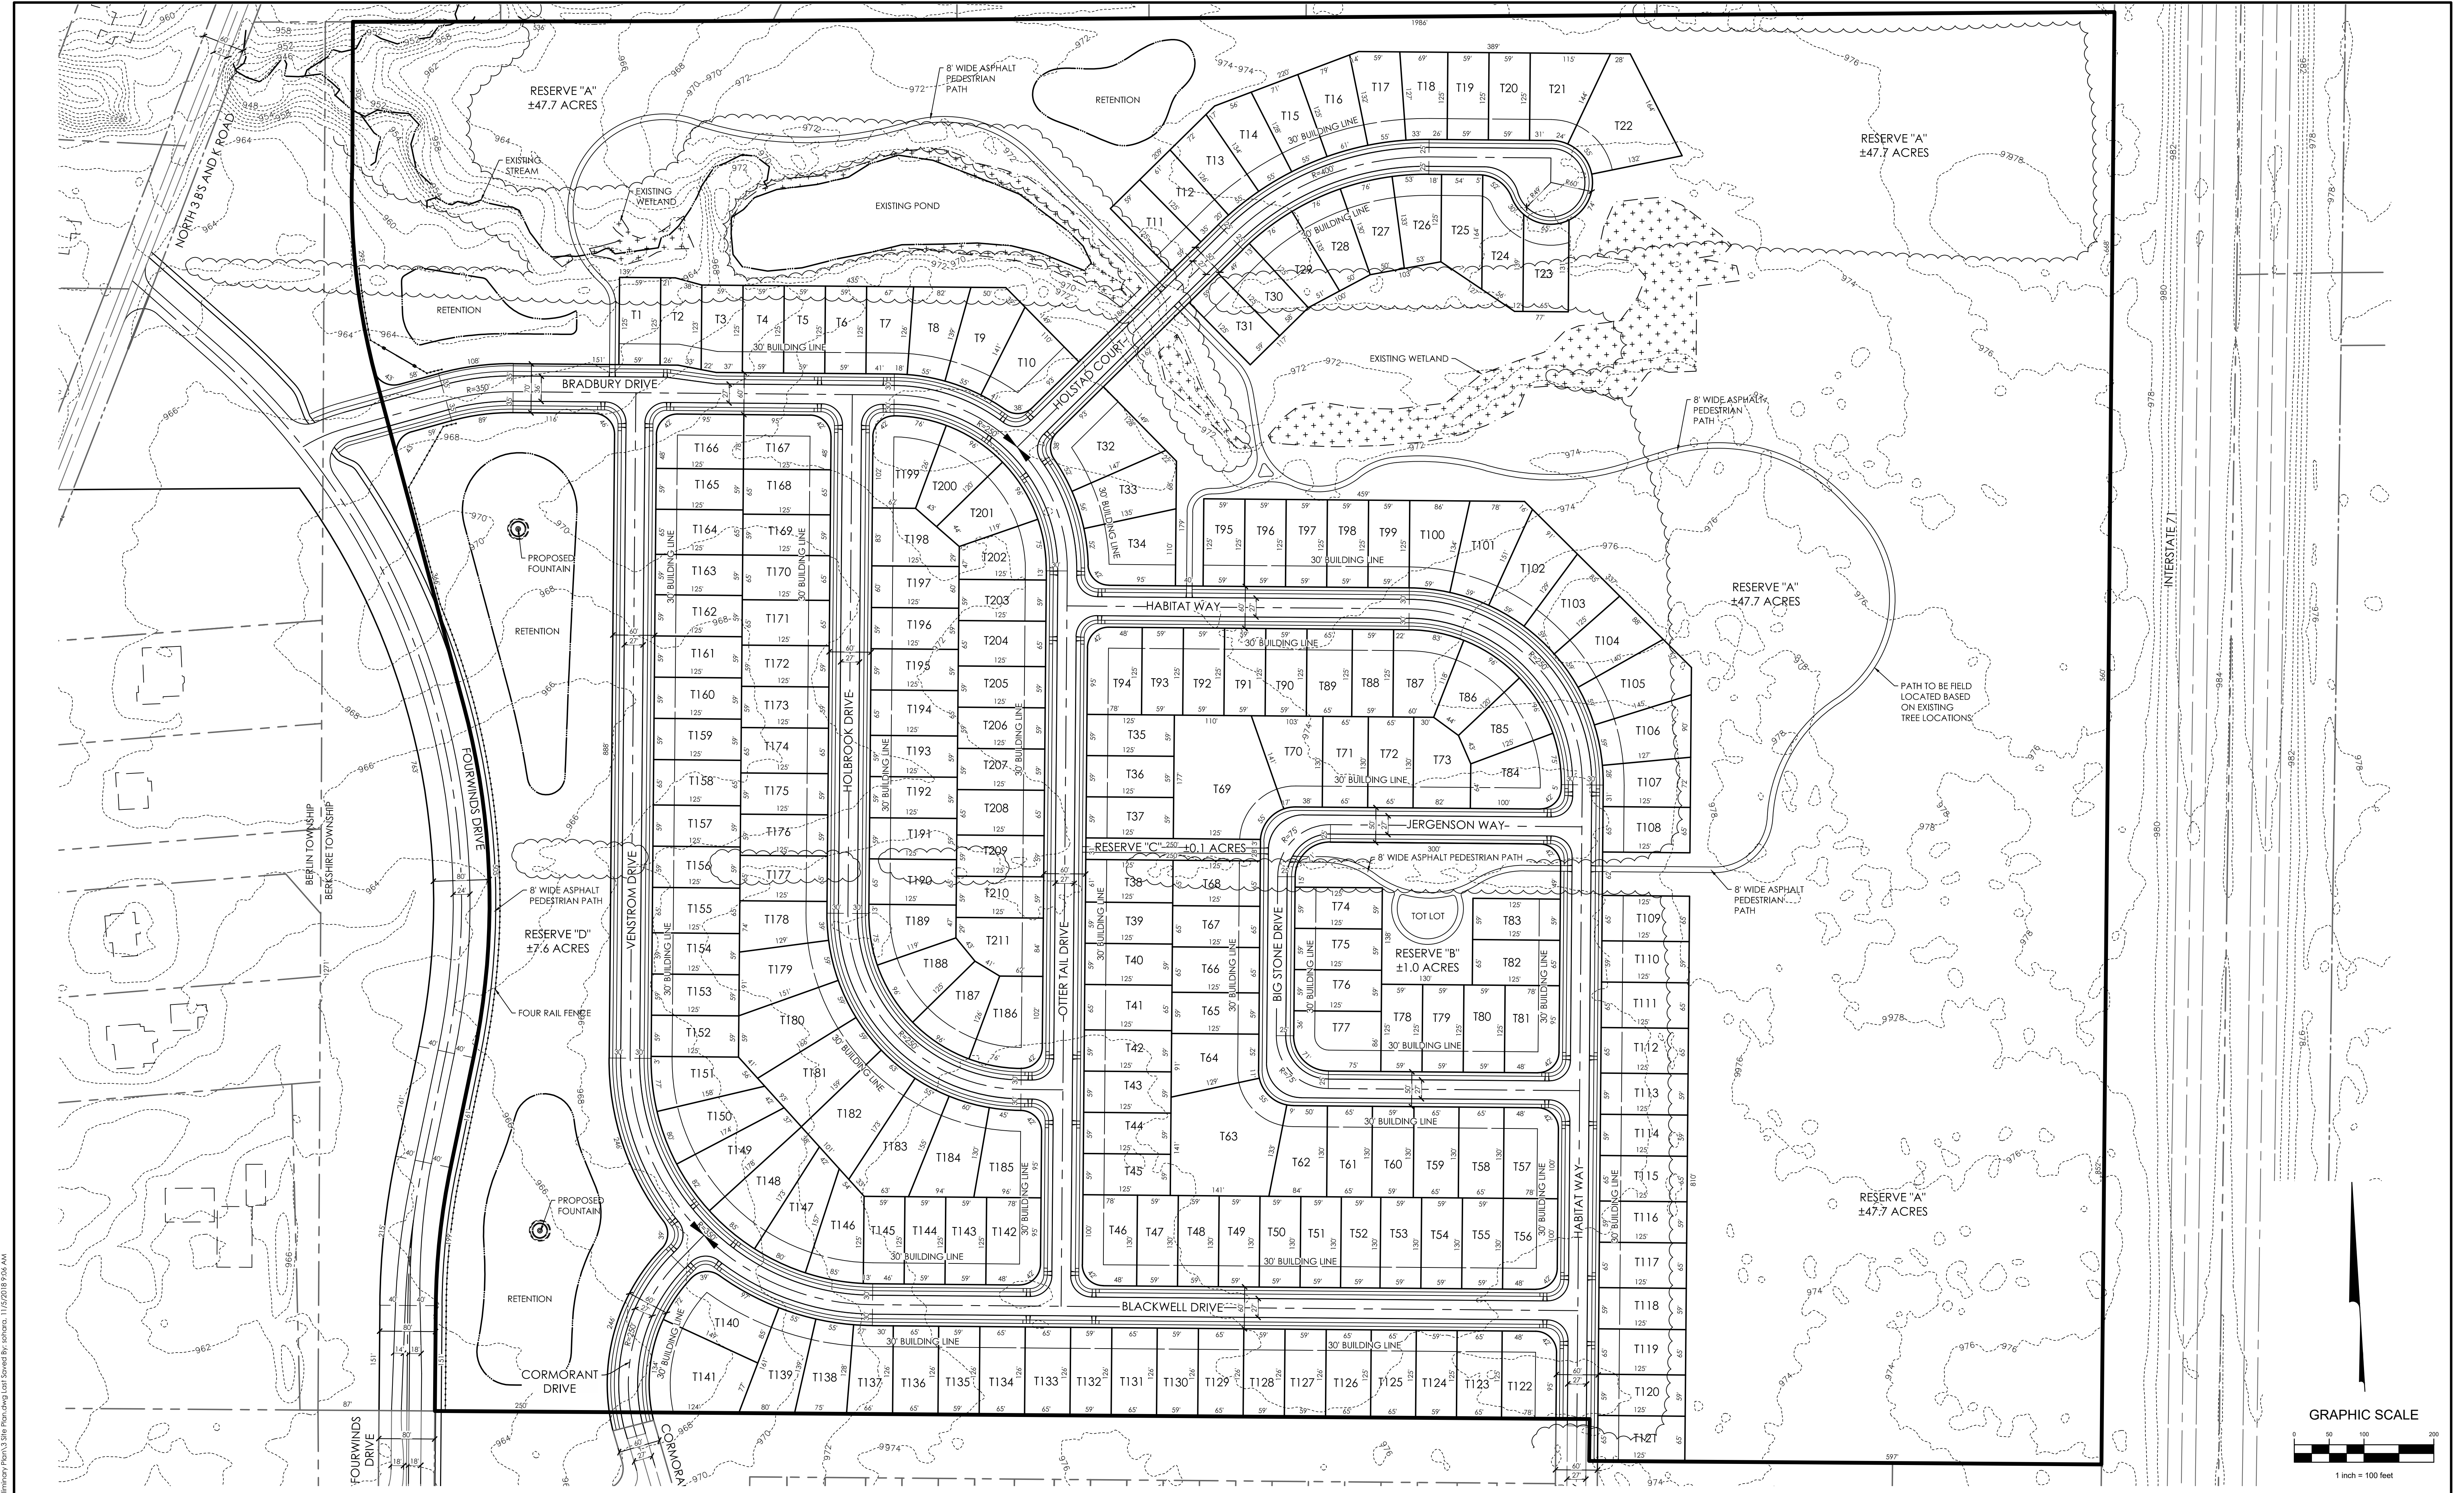

REVISIONS	
DATE	DESCRIPTION

EMHT
Evans, Mechwart, Hambleton & Tilton, Inc.
Engineers • Surveyors • Planners • Scientists
5500 New Albany Road, Columbus, OH 43254
Phone: 614.775.4500 Toll free: 888.775.3648
emht.com

M/I HOMES
Move Up
mihomes.com
3 EASTON OVAL
COLUMBUS, OHIO 43219
PHONE: (614) 418-8023

BERKSHIRE TOWNSHIP, DELAWARE COUNTY, OHIO
PRELIMINARY PLAN / COMPOSITE UTILITY GRADING PLAN
FOR
NORTHLAKE PRESERVE
SITE PLAN

LOCATED IN:
FARM LOTS 2 AND 3, QUARTER TOWNSHIP 2, TOWNSHIP 4, RANGE 17
UNITED STATES MILITARY LANDS
BERKSHIRE TOWNSHIP, DELAWARE COUNTY, OHIO

Date	Job No.
NOVEMBER 5, 2018	20180553
Scale	Sheet
AS NOTED	3/5